


B.M. No. 5. ELEV. 586.84
Spike in 20" Oak
179' Lt. - Sta. 12+36


B.M. No. 6. ELEV. 592.69
Spike in 10" Birch
31' Lt. - Sta. 13+57

B.M. No. 7. ELEV. 589.51
Spike in 20" Oak
3' Lt. - Sta. 15+34

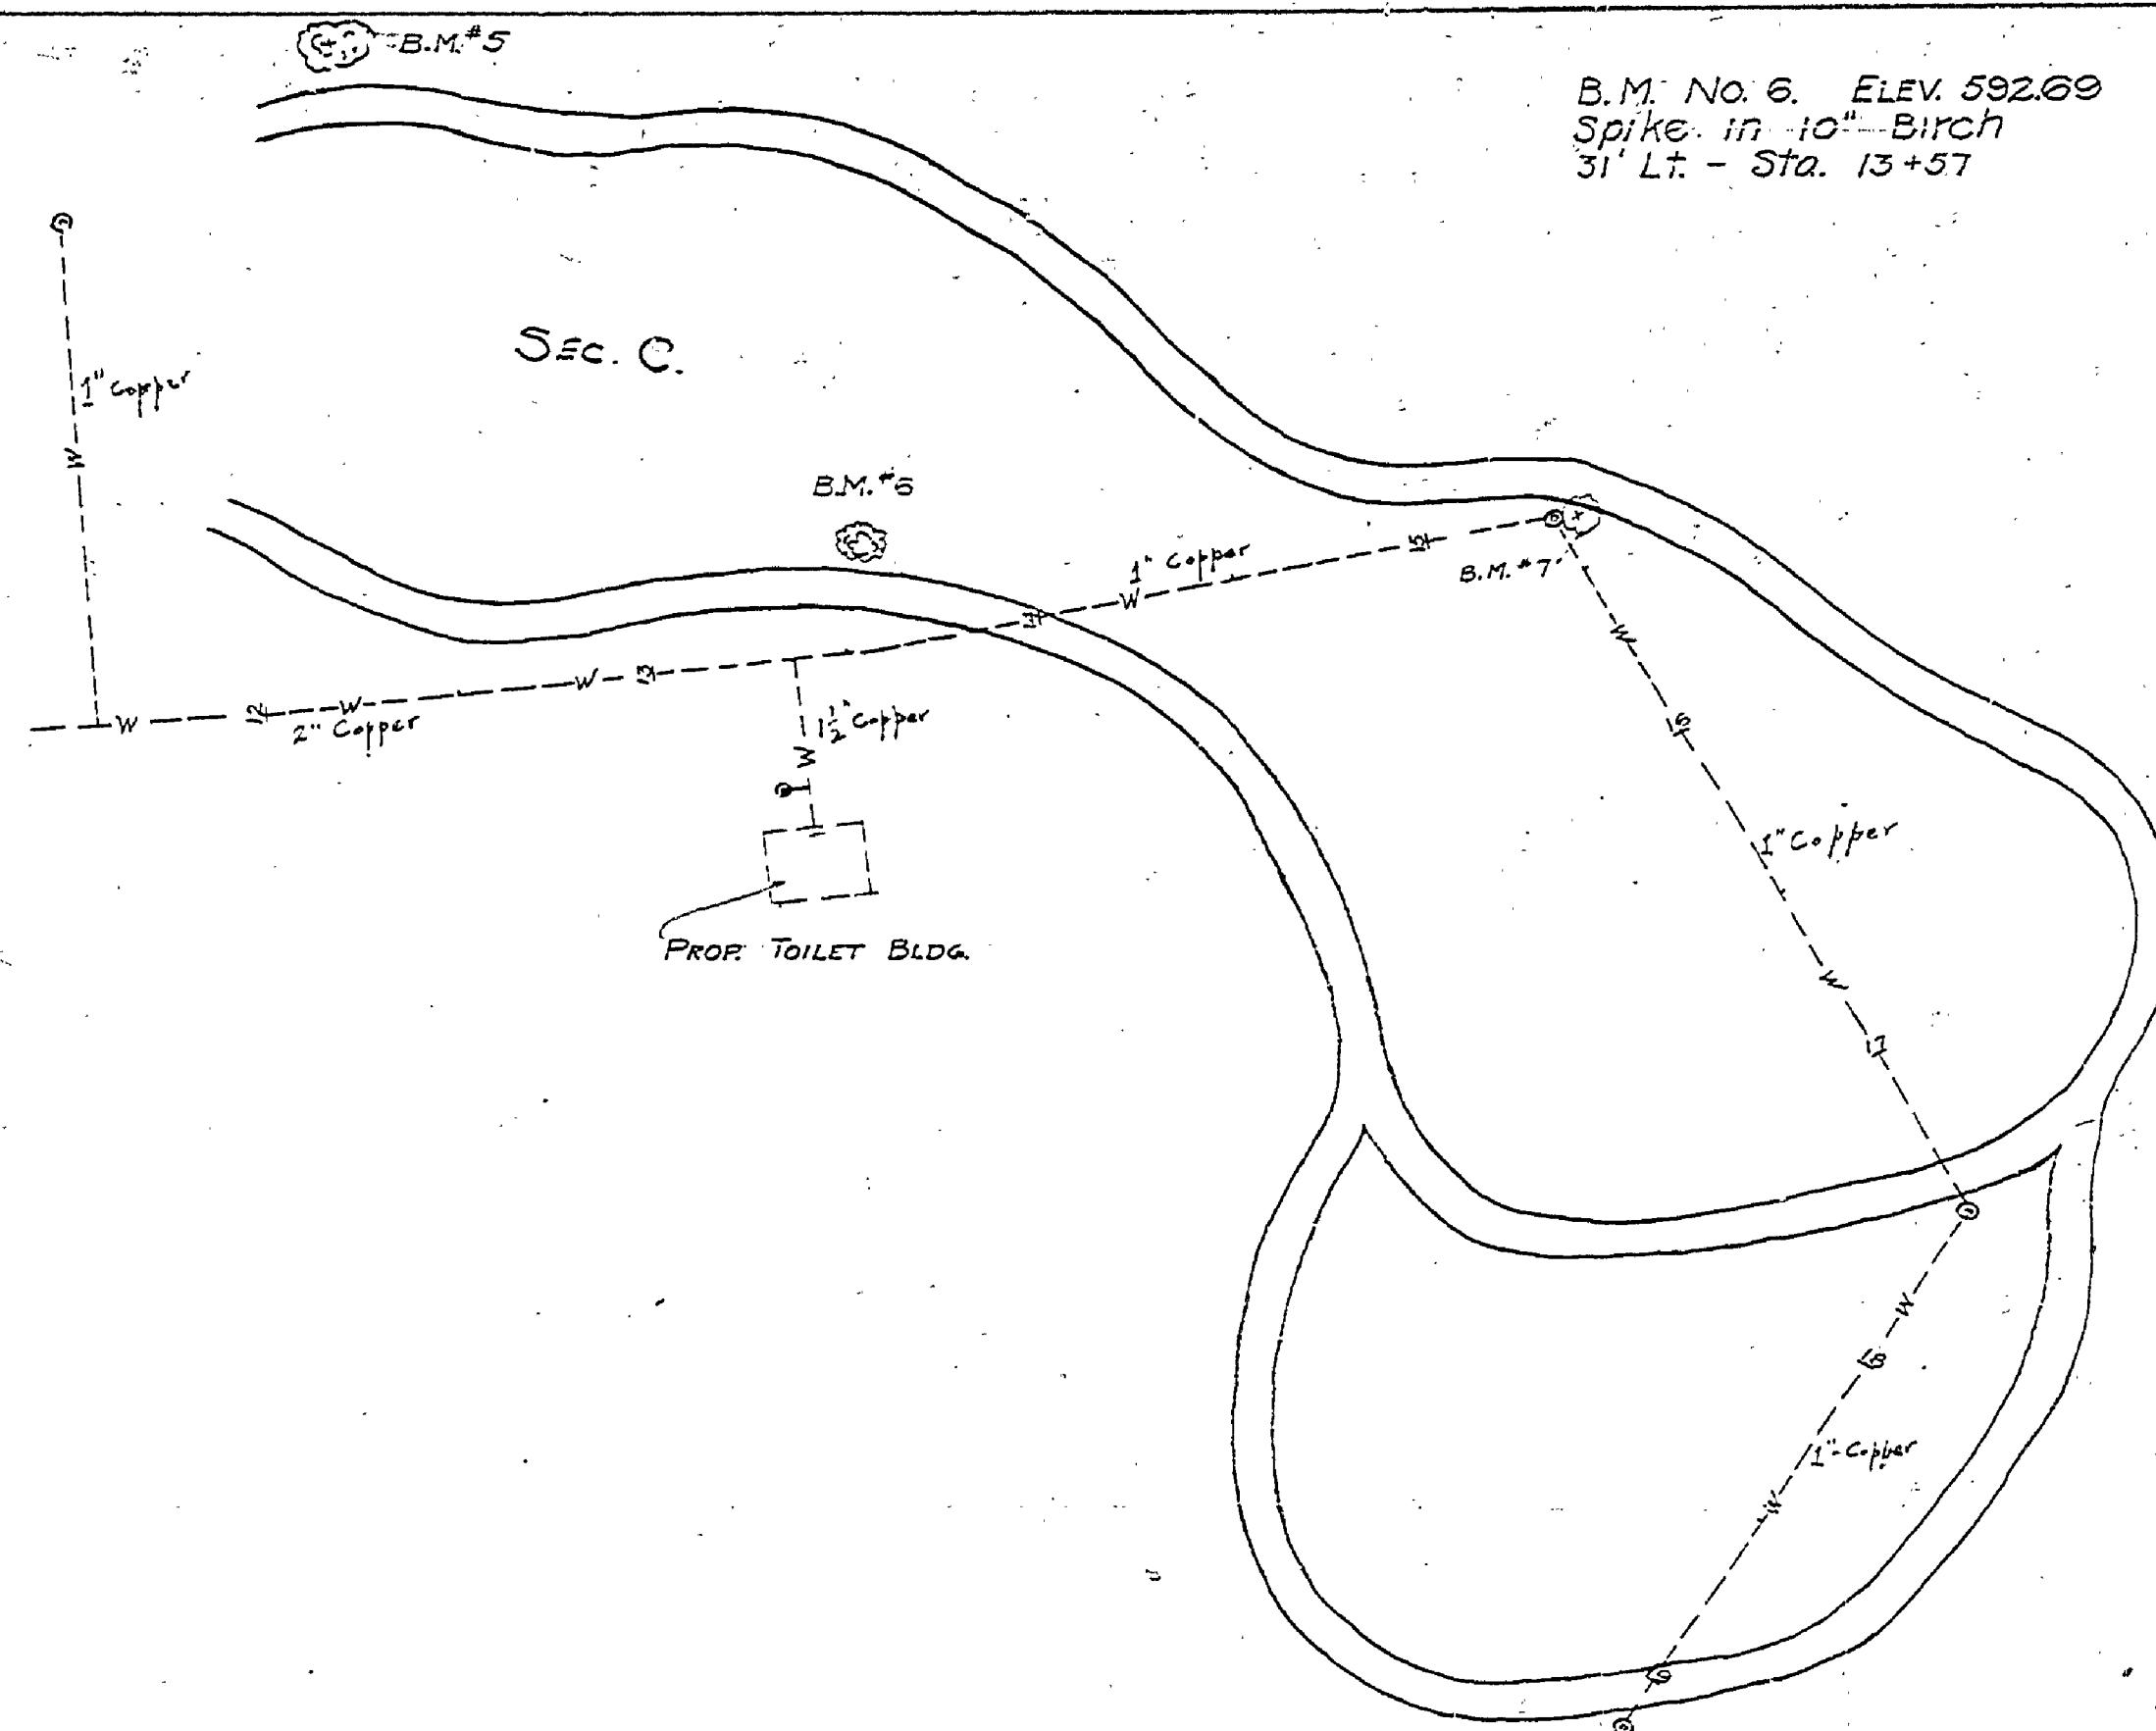

DATE: 7-37
DRAWN BY: K. J. Kujawa
CHECKED BY: R. W. L. [unclear]
SCALE: 1" = 600'

DATE: 7-37
DRAWN BY: K. J. Kujawa
CHECKED BY: R. W. L. [unclear]
SCALE: 1" = 600'

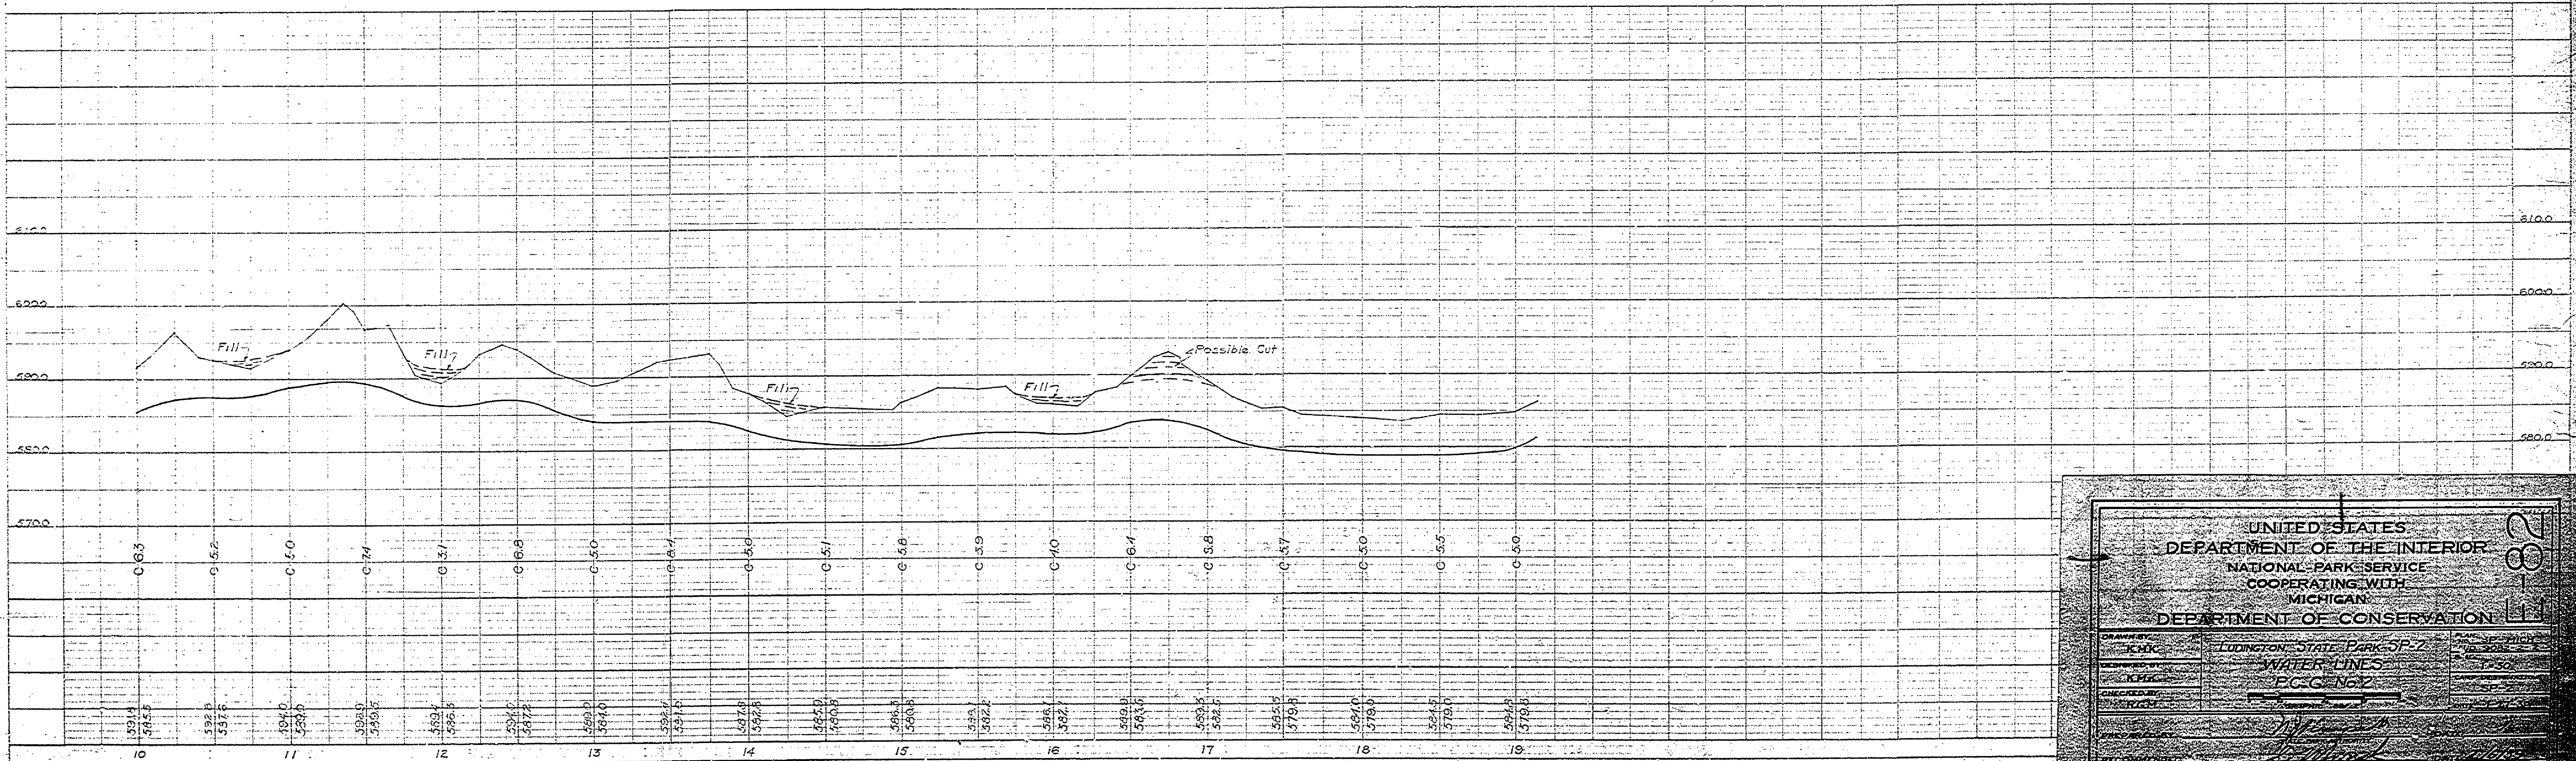

UNITED STATES
DEPARTMENT OF THE INTERIOR
NATIONAL PARK SERVICE
COOPERATING WITH
MICHIGAN
DEPARTMENT OF CONSERVATION

PROJECT: LUDINGTON STATE PARK SP-2
DRAWN BY: K. J. Kujawa
CHECKED BY: R. W. L. [unclear]
DATE: 7-37