


LAKE MICHIGAN

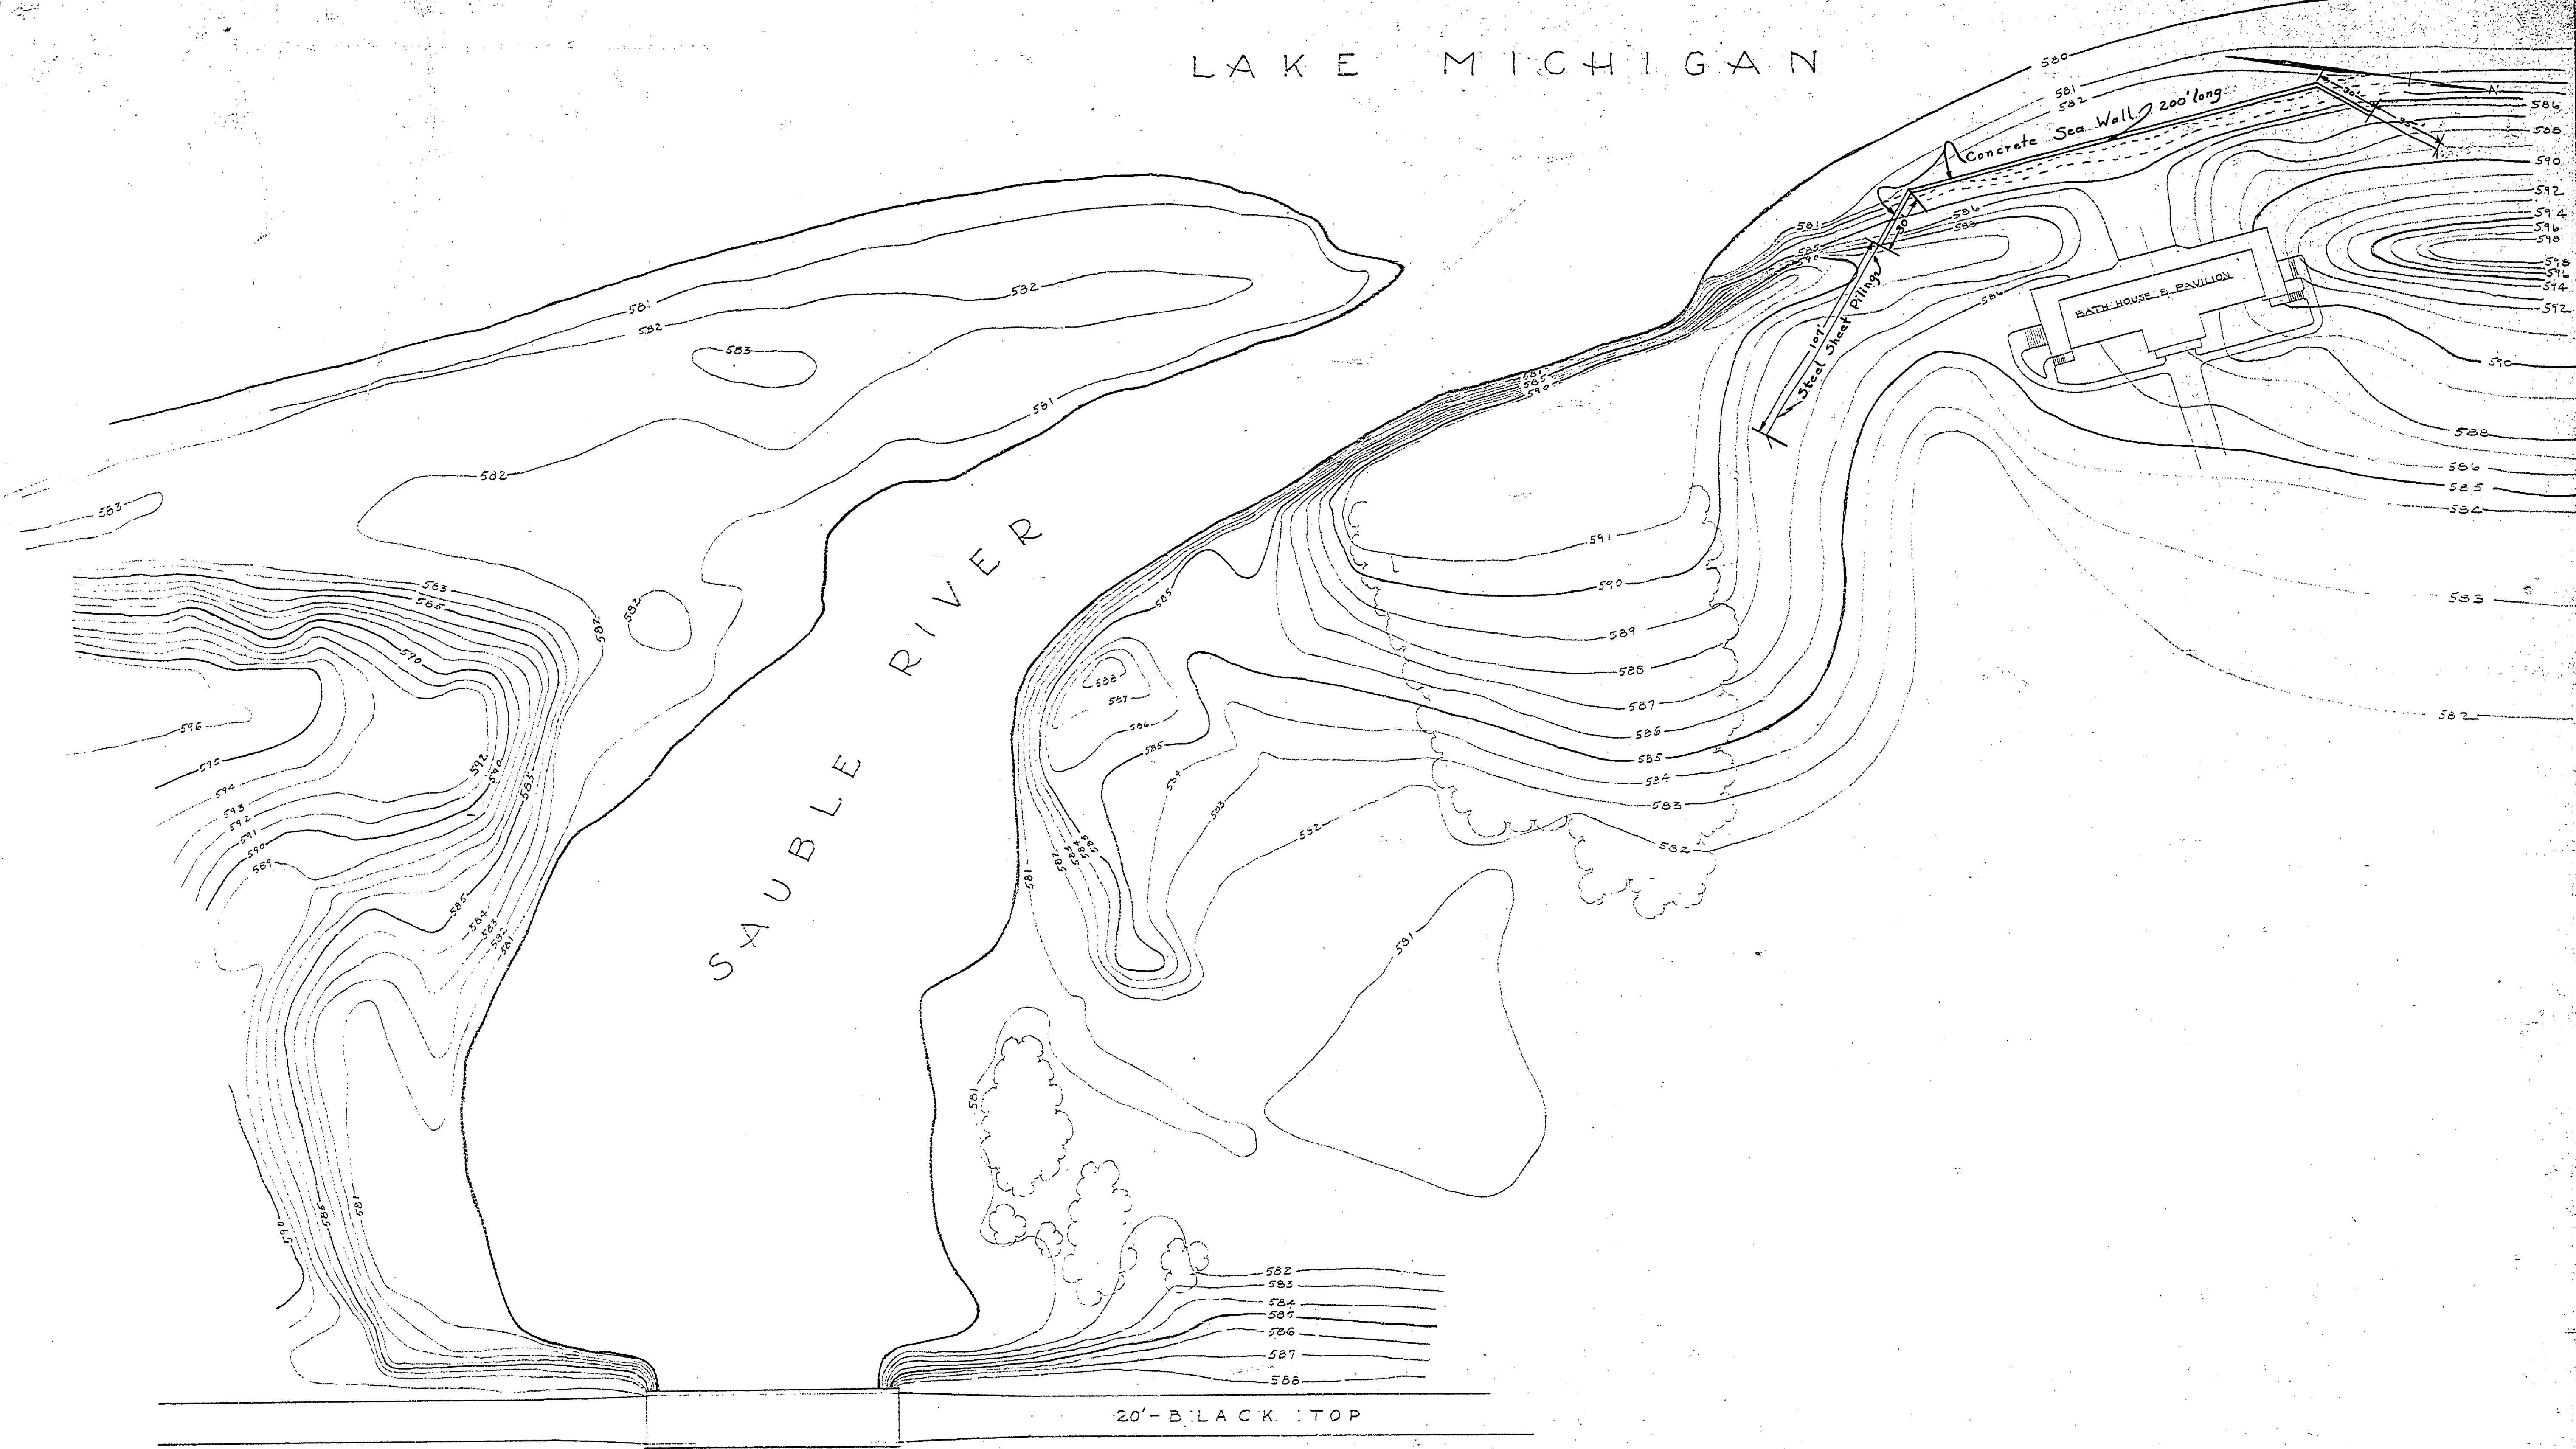

20'-BLACK TOP

MICHIGAN
 DEPARTMENT OF CONSERVATION
 UNITED STATES
 DEPARTMENT OF THE INTERIOR
 NATIONAL PARK SERVICE
 COOPERATING

DRAWN BY R.H. K.M.K.	LUDINGTON STATE PARK WATER CONTROL STRUCTURES MOUTH OF GREAT SAUBLE RIVER	PLAN NO. 58-MICH UNSD 20005
DESIGNED BY R.G.M.		SCALE 1" = 40'
CHECKED BY R.G.M.		DATE 10/1/54
PREPARED AND APPROVED BY [Signature]	DATE 1/1/54	
APPROVED BY [Signature]	DATE 1/1/54	

E-88

E-88