

DATE	2-26
	2-26
BY	K. J. ...
	...
CHECKED	...
	...
SCALE	1" = 50'
	...

DATE	2-26
	2-26
BY	K. J. ...
	...
CHECKED	...
	...
SCALE	1" = 50'
	...

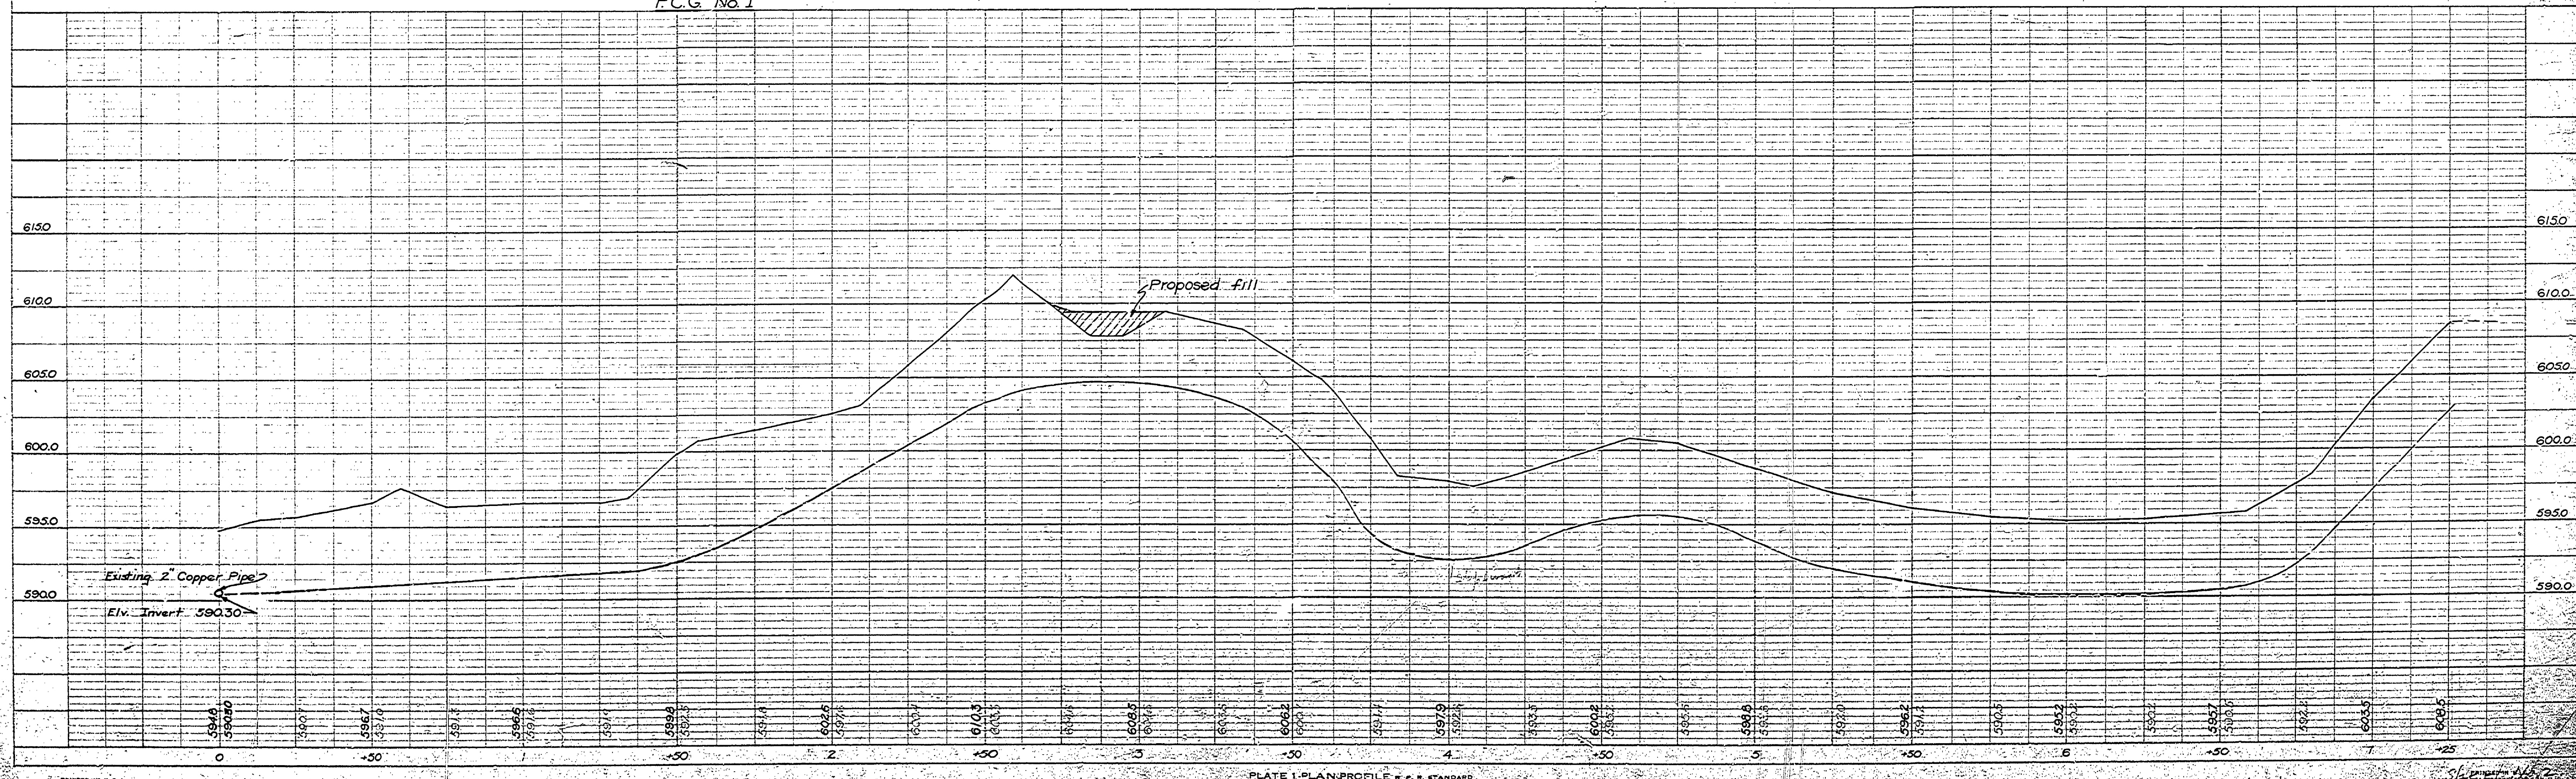
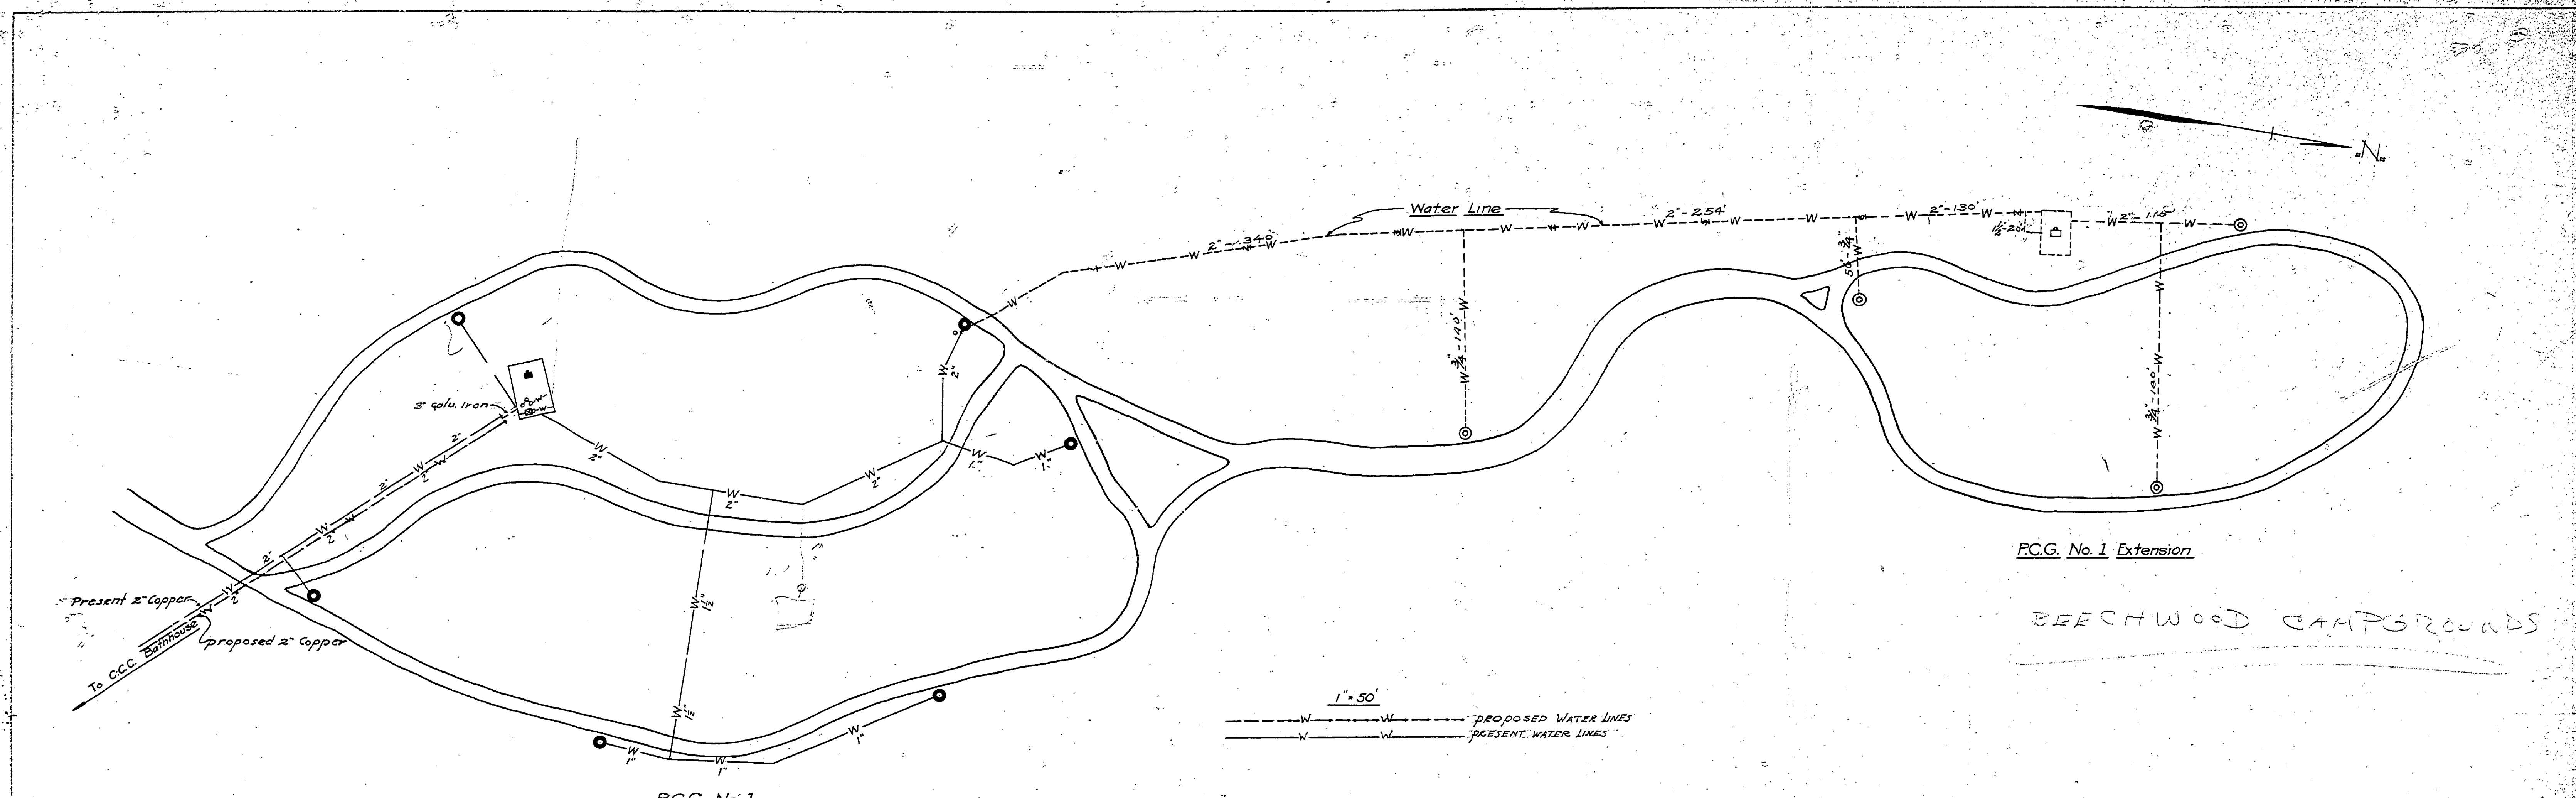


PLATE 1. PLAN PROFILE W. P. N. STANDARD
EUGENE DIEZSEN CO. CHGO., ILL.

LUDINGTON

E-1705