


DATE	23 March 1953				
CHECKED BY	P.M.				
TRACED BY	B.H.G.				
DATE	23 March 1953				
LANDSCAPE	J.J.R.				
ENGINEERING	H.C.M.				
ARCHITECTURAL	J.J.R.				
DATE	4-7-53				
APPROVED BY	J.J.R.				
OF DESIGN	J.J.R.				
DATE	4-7-53				
ASSISTANT CHIEF IN CHARGE	H.C.M.				
DATE	4-7-53				
NO.	1	DATE		BY	
NO.	2	DATE		BY	
NO.	3	DATE		BY	
NO.	4	DATE		BY	
NO.	5	DATE		BY	
NO.	6	DATE		BY	

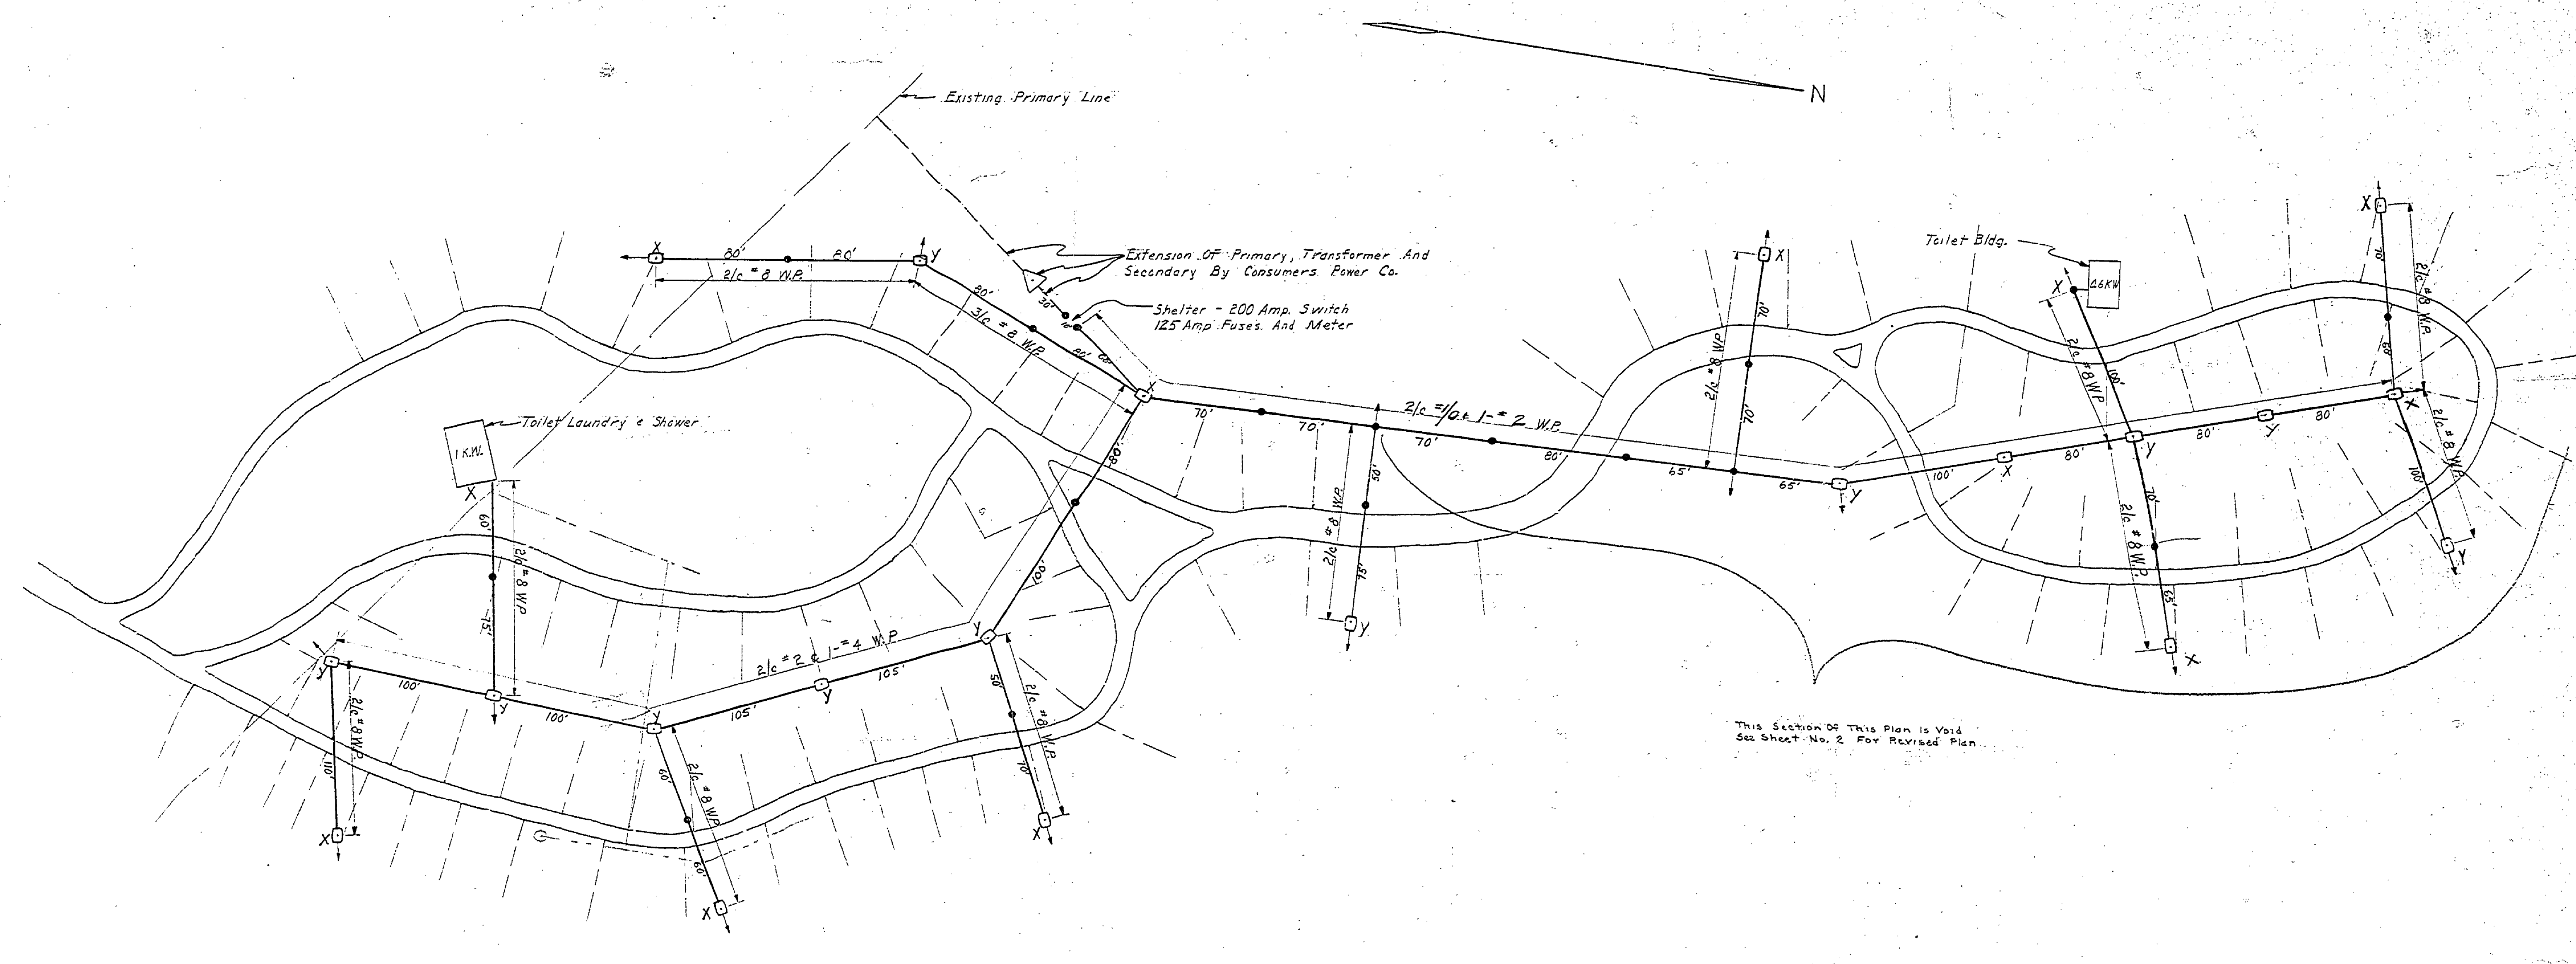

This Section of This Plan is Void
See Sheet No. 2 For Revised Plan

PLAN
Scale 1" = 50'

- KEY
- Trailer Outlet Service Line
 - Trailer Outlet Service Box
 - Pole
 - Anchor Guy