



REVISIONS	NO. DATE BY	APPROVED BY	DATE
4			
5			
6			
1			
2			
3			
ARCHITECTURAL	ENGINEERING	LANDSCAPE	
TRACED BY	CHECKED BY	DATE	
J.H.D.		11-25-66	

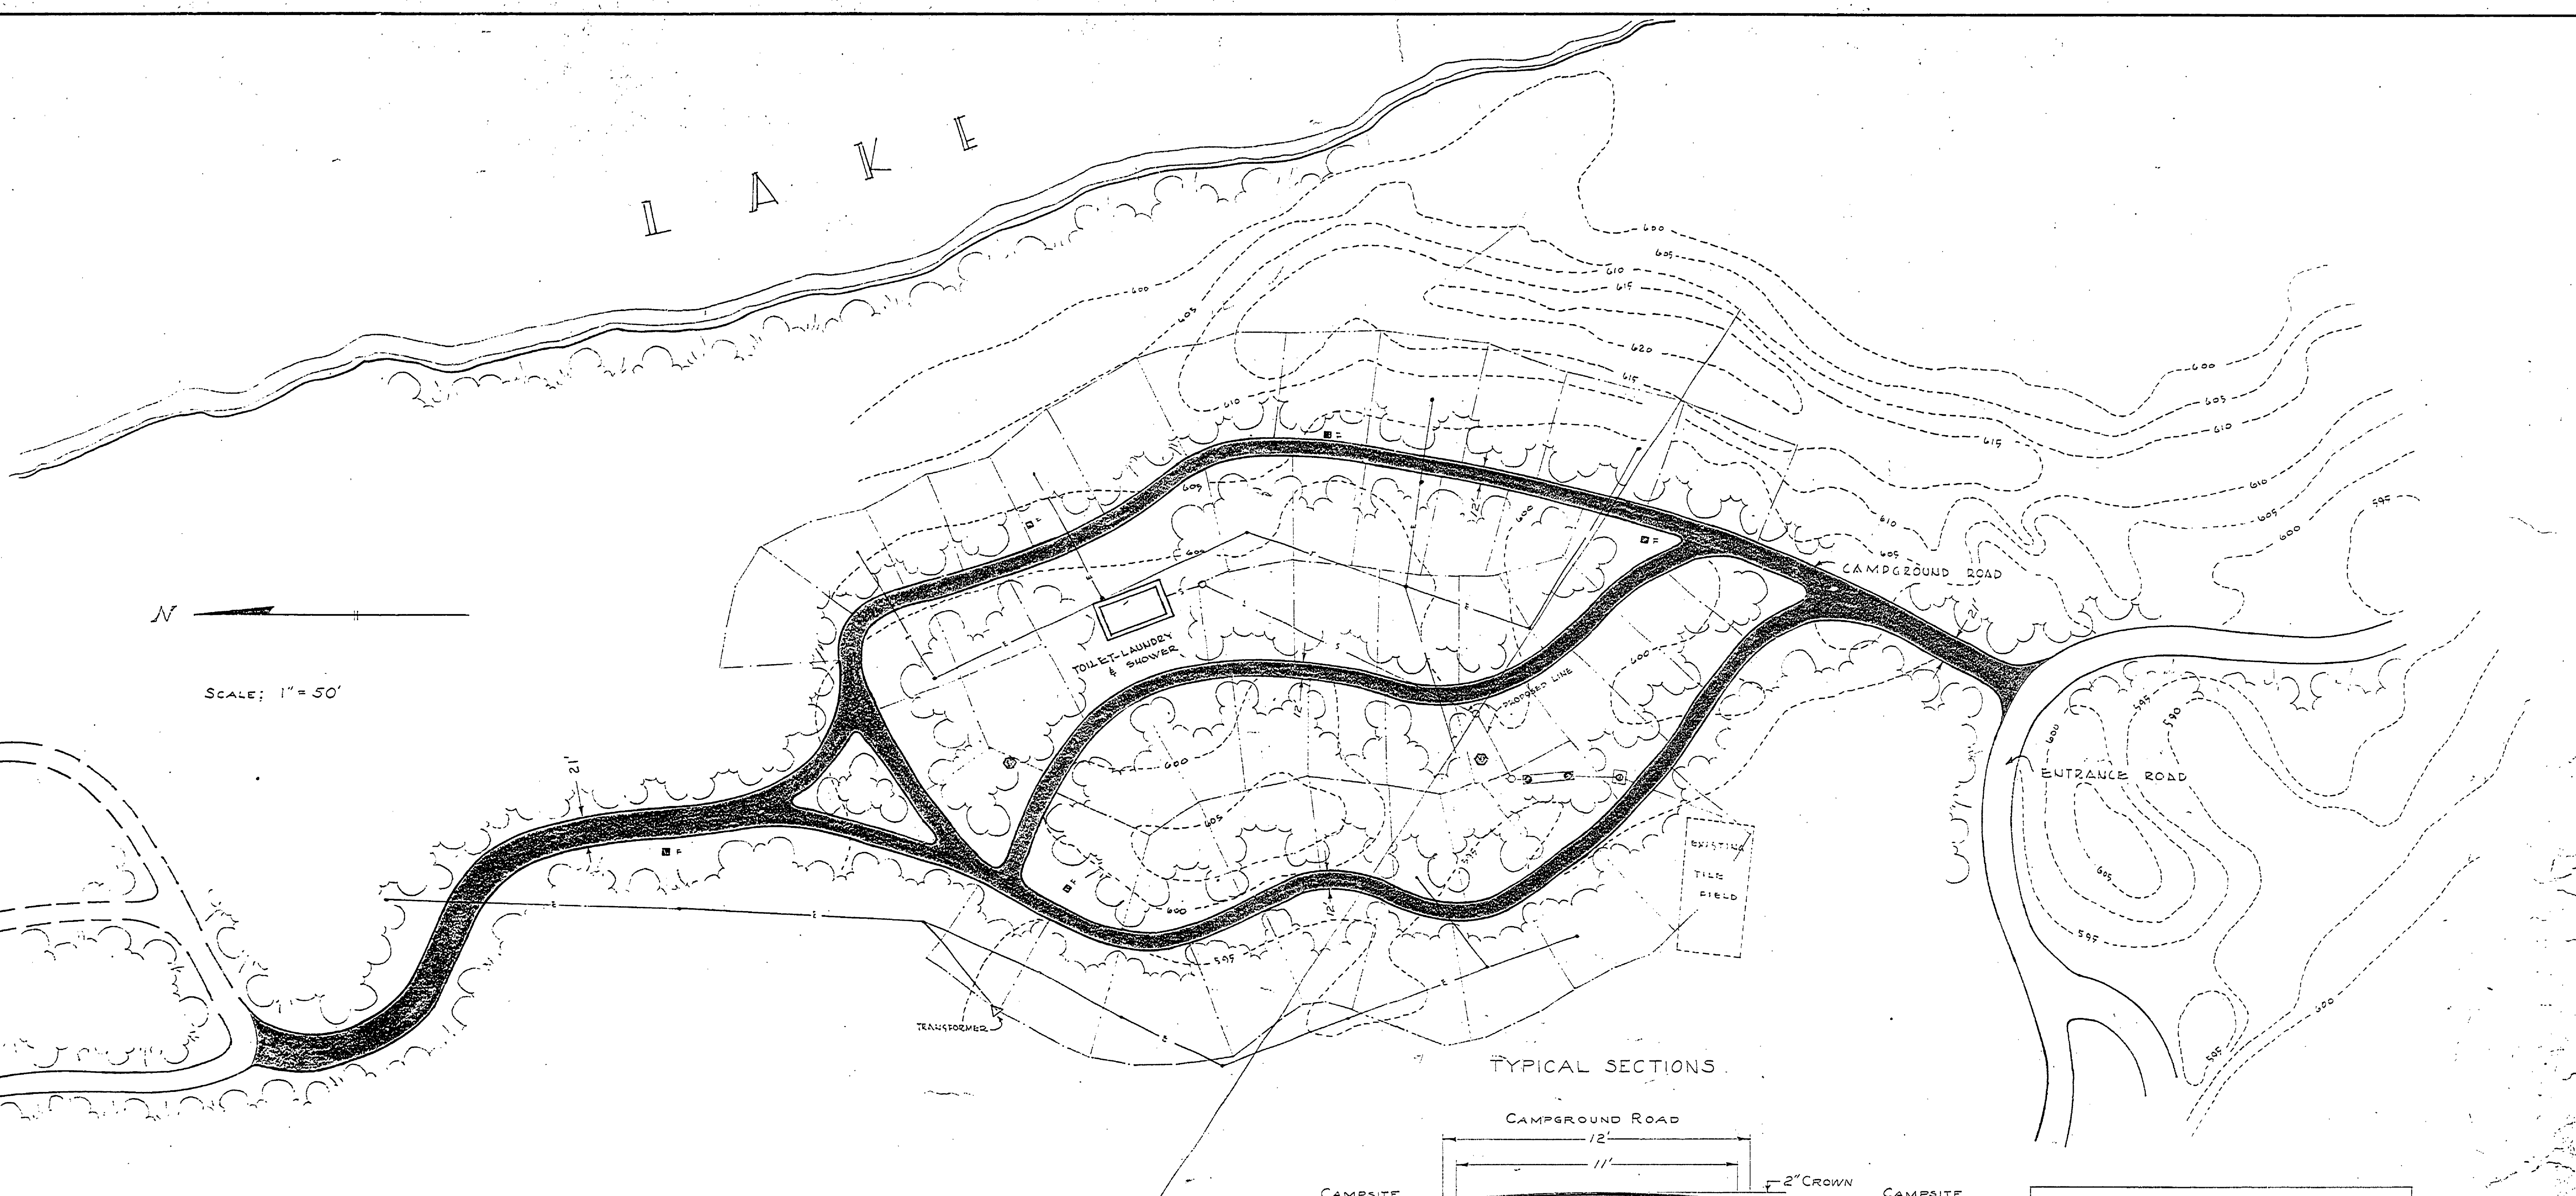

SCALE: 1" = 50'

LEGEND

EXISTING CONTOURS	---
ELECTRIC LINES & POLES	—●—
SEWER LINES	—○—
DRINKING FOUNTAIN	⊙
SEWERAGE LINES	—□—
MANHOLE	⊕
WELL	⊙
CAMPSITE BOUNDARY LINE	—
EXISTING CAMPGROUND ROAD	—
DRAIN CHAMBER EXISTING	⊕
ROADS THIS CONTRACT	—

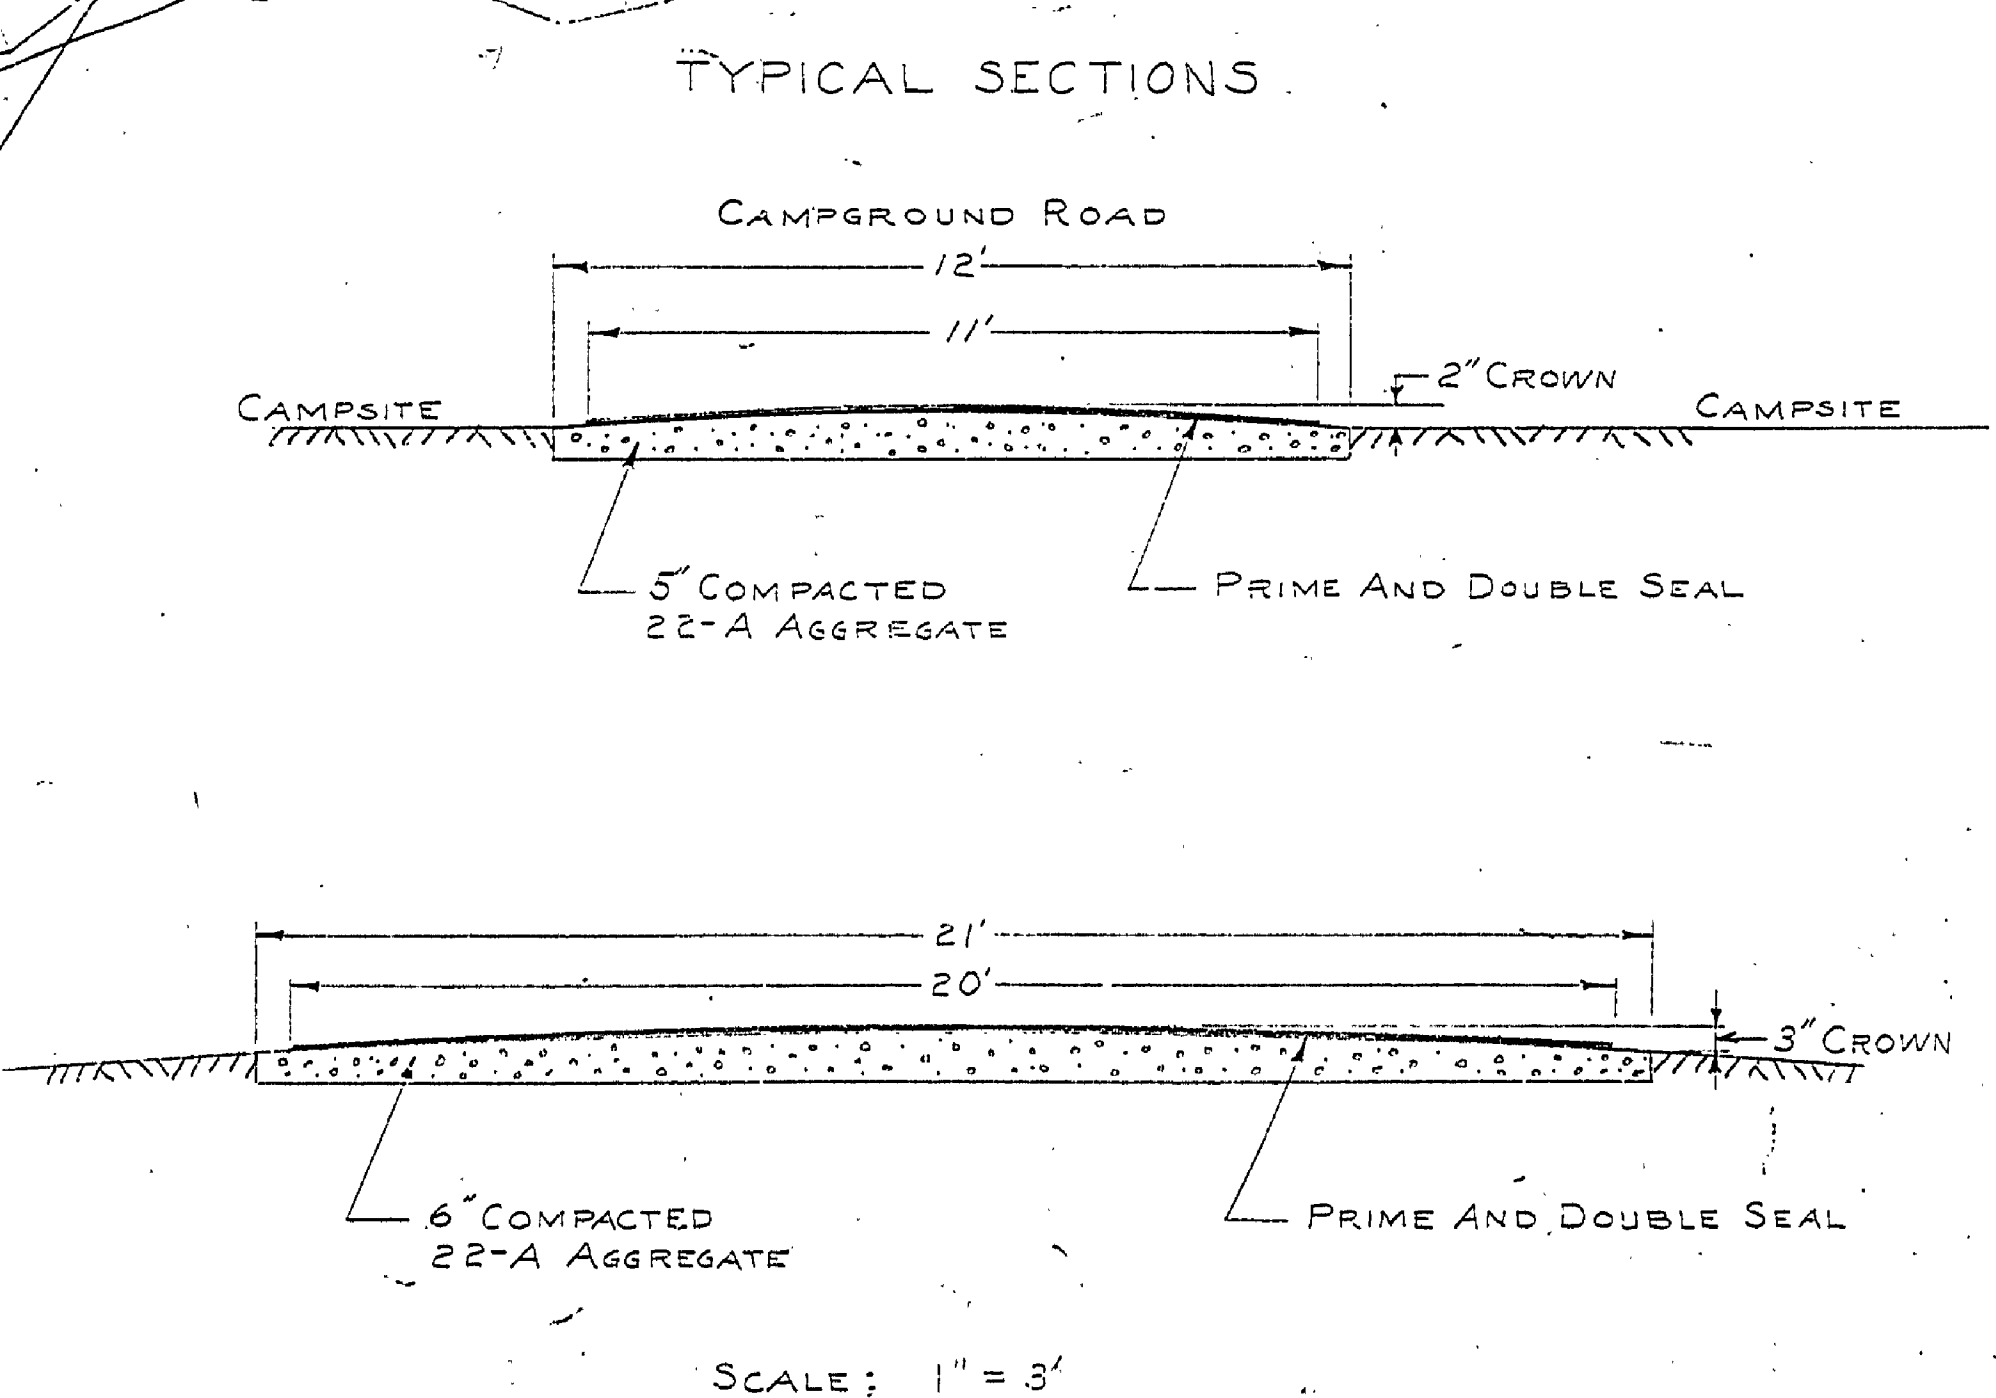

PROPOSED SURFACING THIS CONTRACT

PRIME & DOUBLE SEAL	14,500 Sq. Yds.
22-A AGGREGATE	500 TONS

CONSERVATION COMMISSION APPROVAL

BY: _____ DATE: _____

DESIGN RECOMMENDED: *H. J. ...* DATE: *11-25-66*

FOR APPROVAL: _____ DATE: _____

DESIGNER

RECOMMENDED: _____ DATE: _____

FOR APPROVAL: _____ DATE: _____

IN CHARGE OF DESIGN

BY: *Paul R. ...* DATE: *12-22-66*

DIST. DIVISION CHIEF

MICHIGAN DEPARTMENT OF CONSERVATION

APPROVED: *H. C. ...* DATE: *12-21-66*

CHIEF ENGINEER

PLAN NO. _____ PROJECT NUMBER _____ SHEET OF _____

BITUMINOUS SURFACING PLAN

MICHIGAN DEPARTMENT OF CONSERVATION ENGINEERING DIVISION

LUDINGTON STATE PARK BEECHWOOD CAMPGROUND

SHEET NO. 1 OF 3 PLAN NO. E-126