


DRAWN BY J.H.G.	REVIEWED BY SECTIONS	APPROVED BY	NO. DATE BY	REVISIONS	DATE BY
TRACED BY	ARCHITECTURAL	DATE	1	4	
CHECKED BY	ENGINEERING	ASSISTANT CHIEF IN CHARGE	2	5	
DATE	LANDSCAPE	OF DESIGN DATE	3	6	

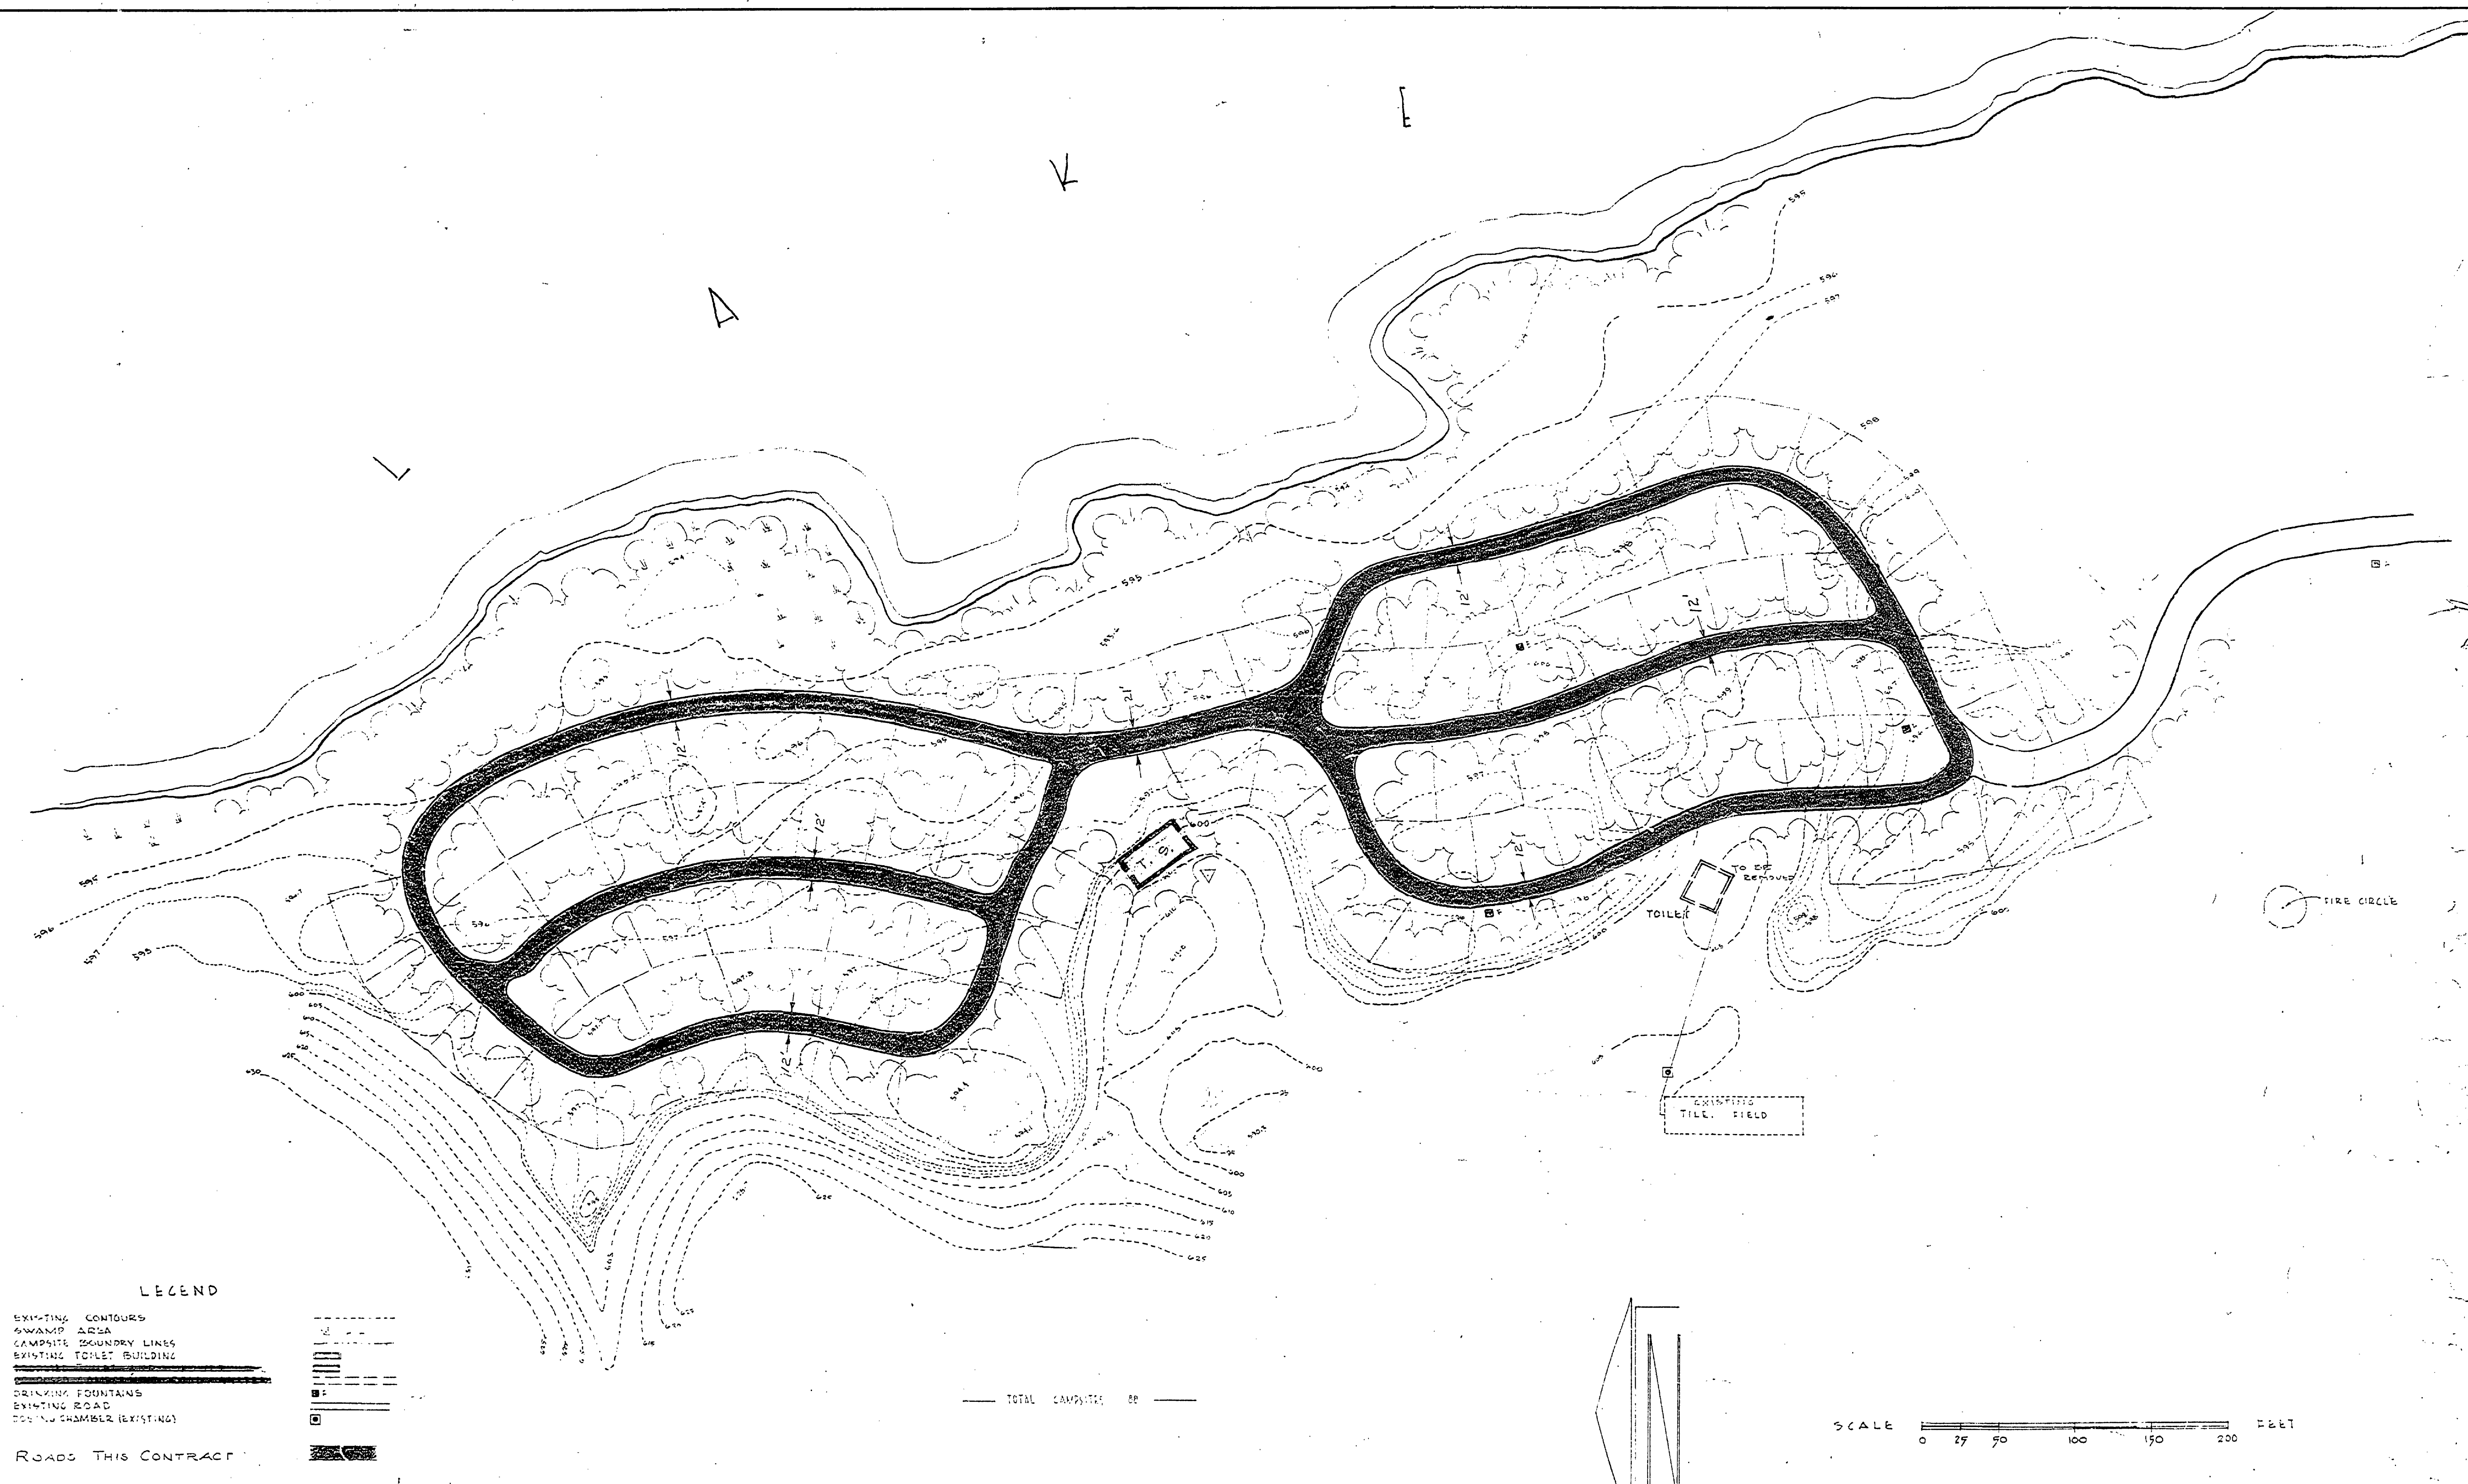


LEGEND

EXISTING CONTOURS
 SWAMP AREA
 CAMPSITE BOUNDARY LINES
 EXISTING TOILET BUILDING
 DRINKING FOUNTAINS
 EXISTING ROAD
 DORM CHAMBER (EXISTING)

ROADS THIS CONTRACT

— TOTAL CAMPSITE —

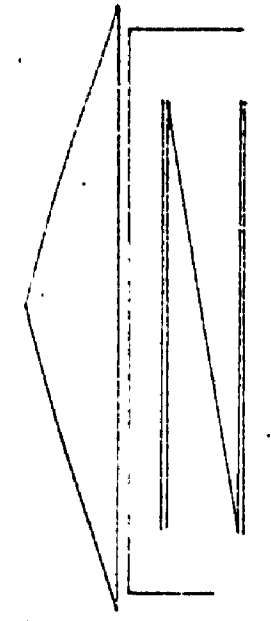

SCALE 0 25 50 100 150 200 FEET