


MATCH LINE

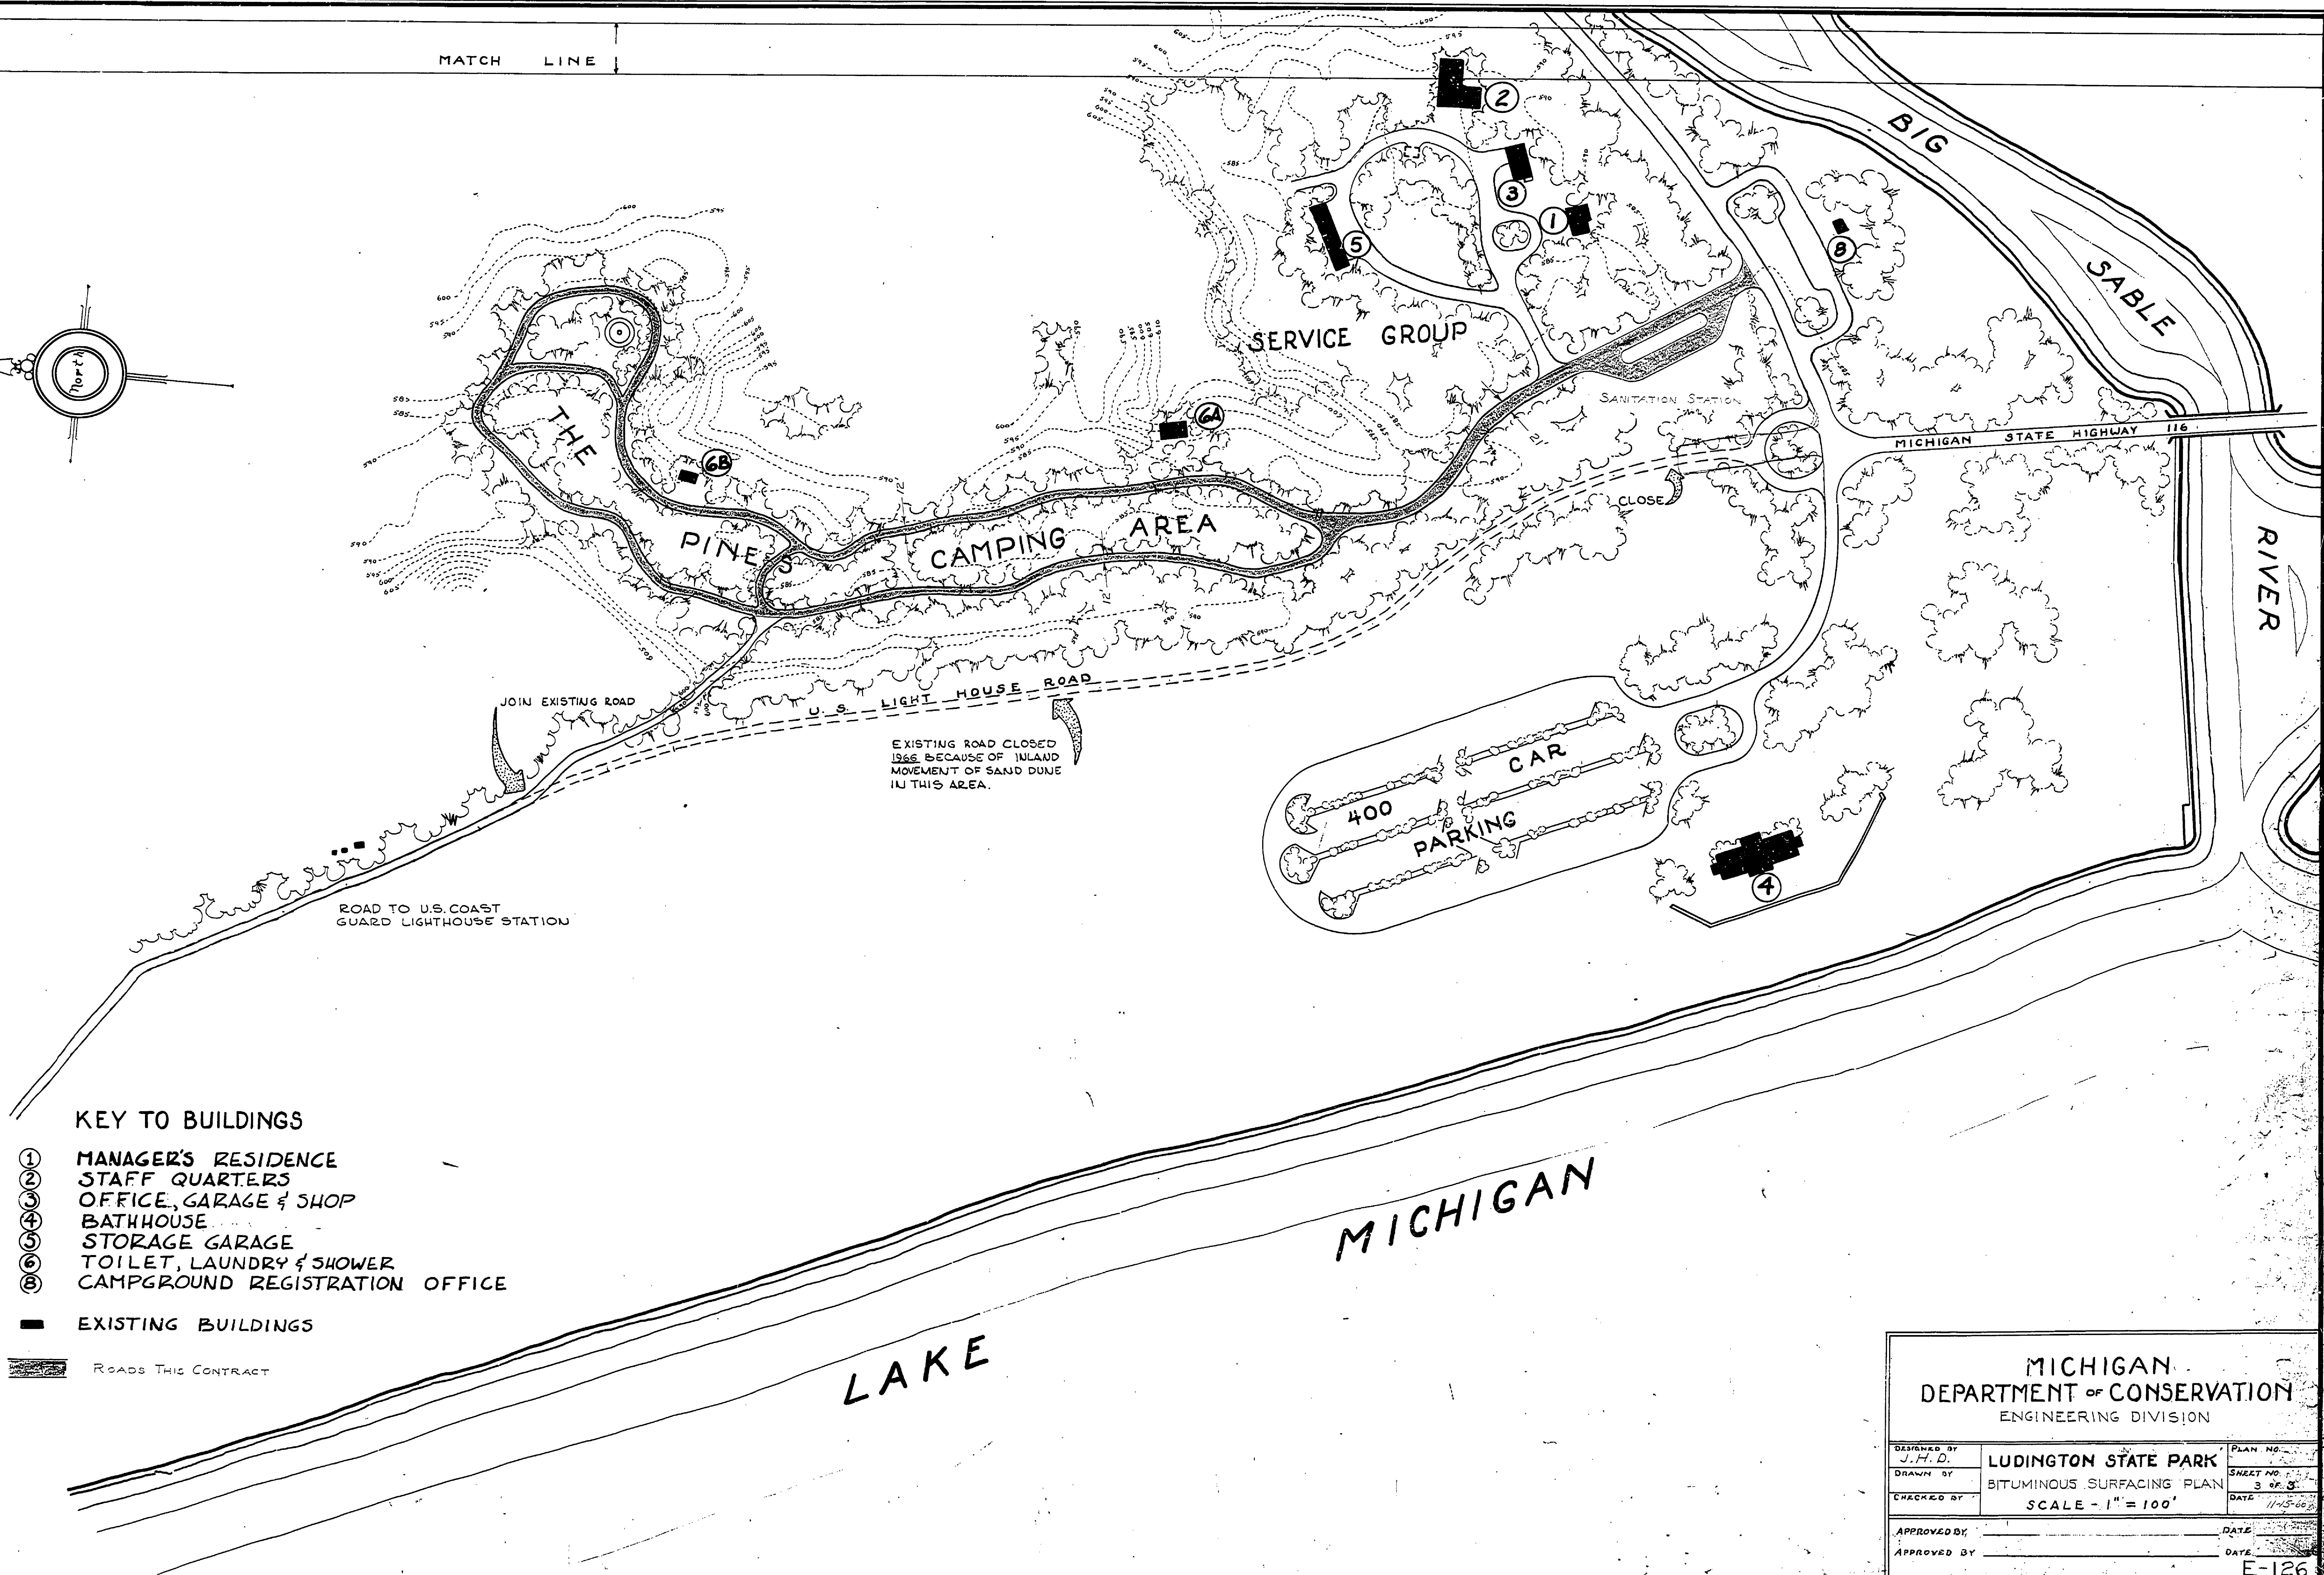

KEY TO BUILDINGS

- ① MANAGER'S RESIDENCE
- ② STAFF QUARTERS
- ③ OFFICE, GARAGE & SHOP
- ④ BATHHOUSE
- ⑤ STORAGE GARAGE
- ⑥ TOILET, LAUNDRY & SHOWER
- ⑧ CAMPGROUND REGISTRATION OFFICE
- EXISTING BUILDINGS

ROADS THIS CONTRACT

LAKE

MICHIGAN

MICHIGAN DEPARTMENT OF CONSERVATION ENGINEERING DIVISION

DESIGNED BY J. H. D.	LUDINGTON STATE PARK	PLAN NO.
DRAWN BY	BITUMINOUS SURFACING PLAN	SHEET NO. 3 OF 3
CHECKED BY	SCALE - 1" = 100'	DATE 11-15-66
APPROVED BY		DATE
APPROVED BY		DATE