


APPROVED BY	DATE	NO.	DATE BY	REVISIONS	DATE BY
		1		4	
		2		5	
		3		6	

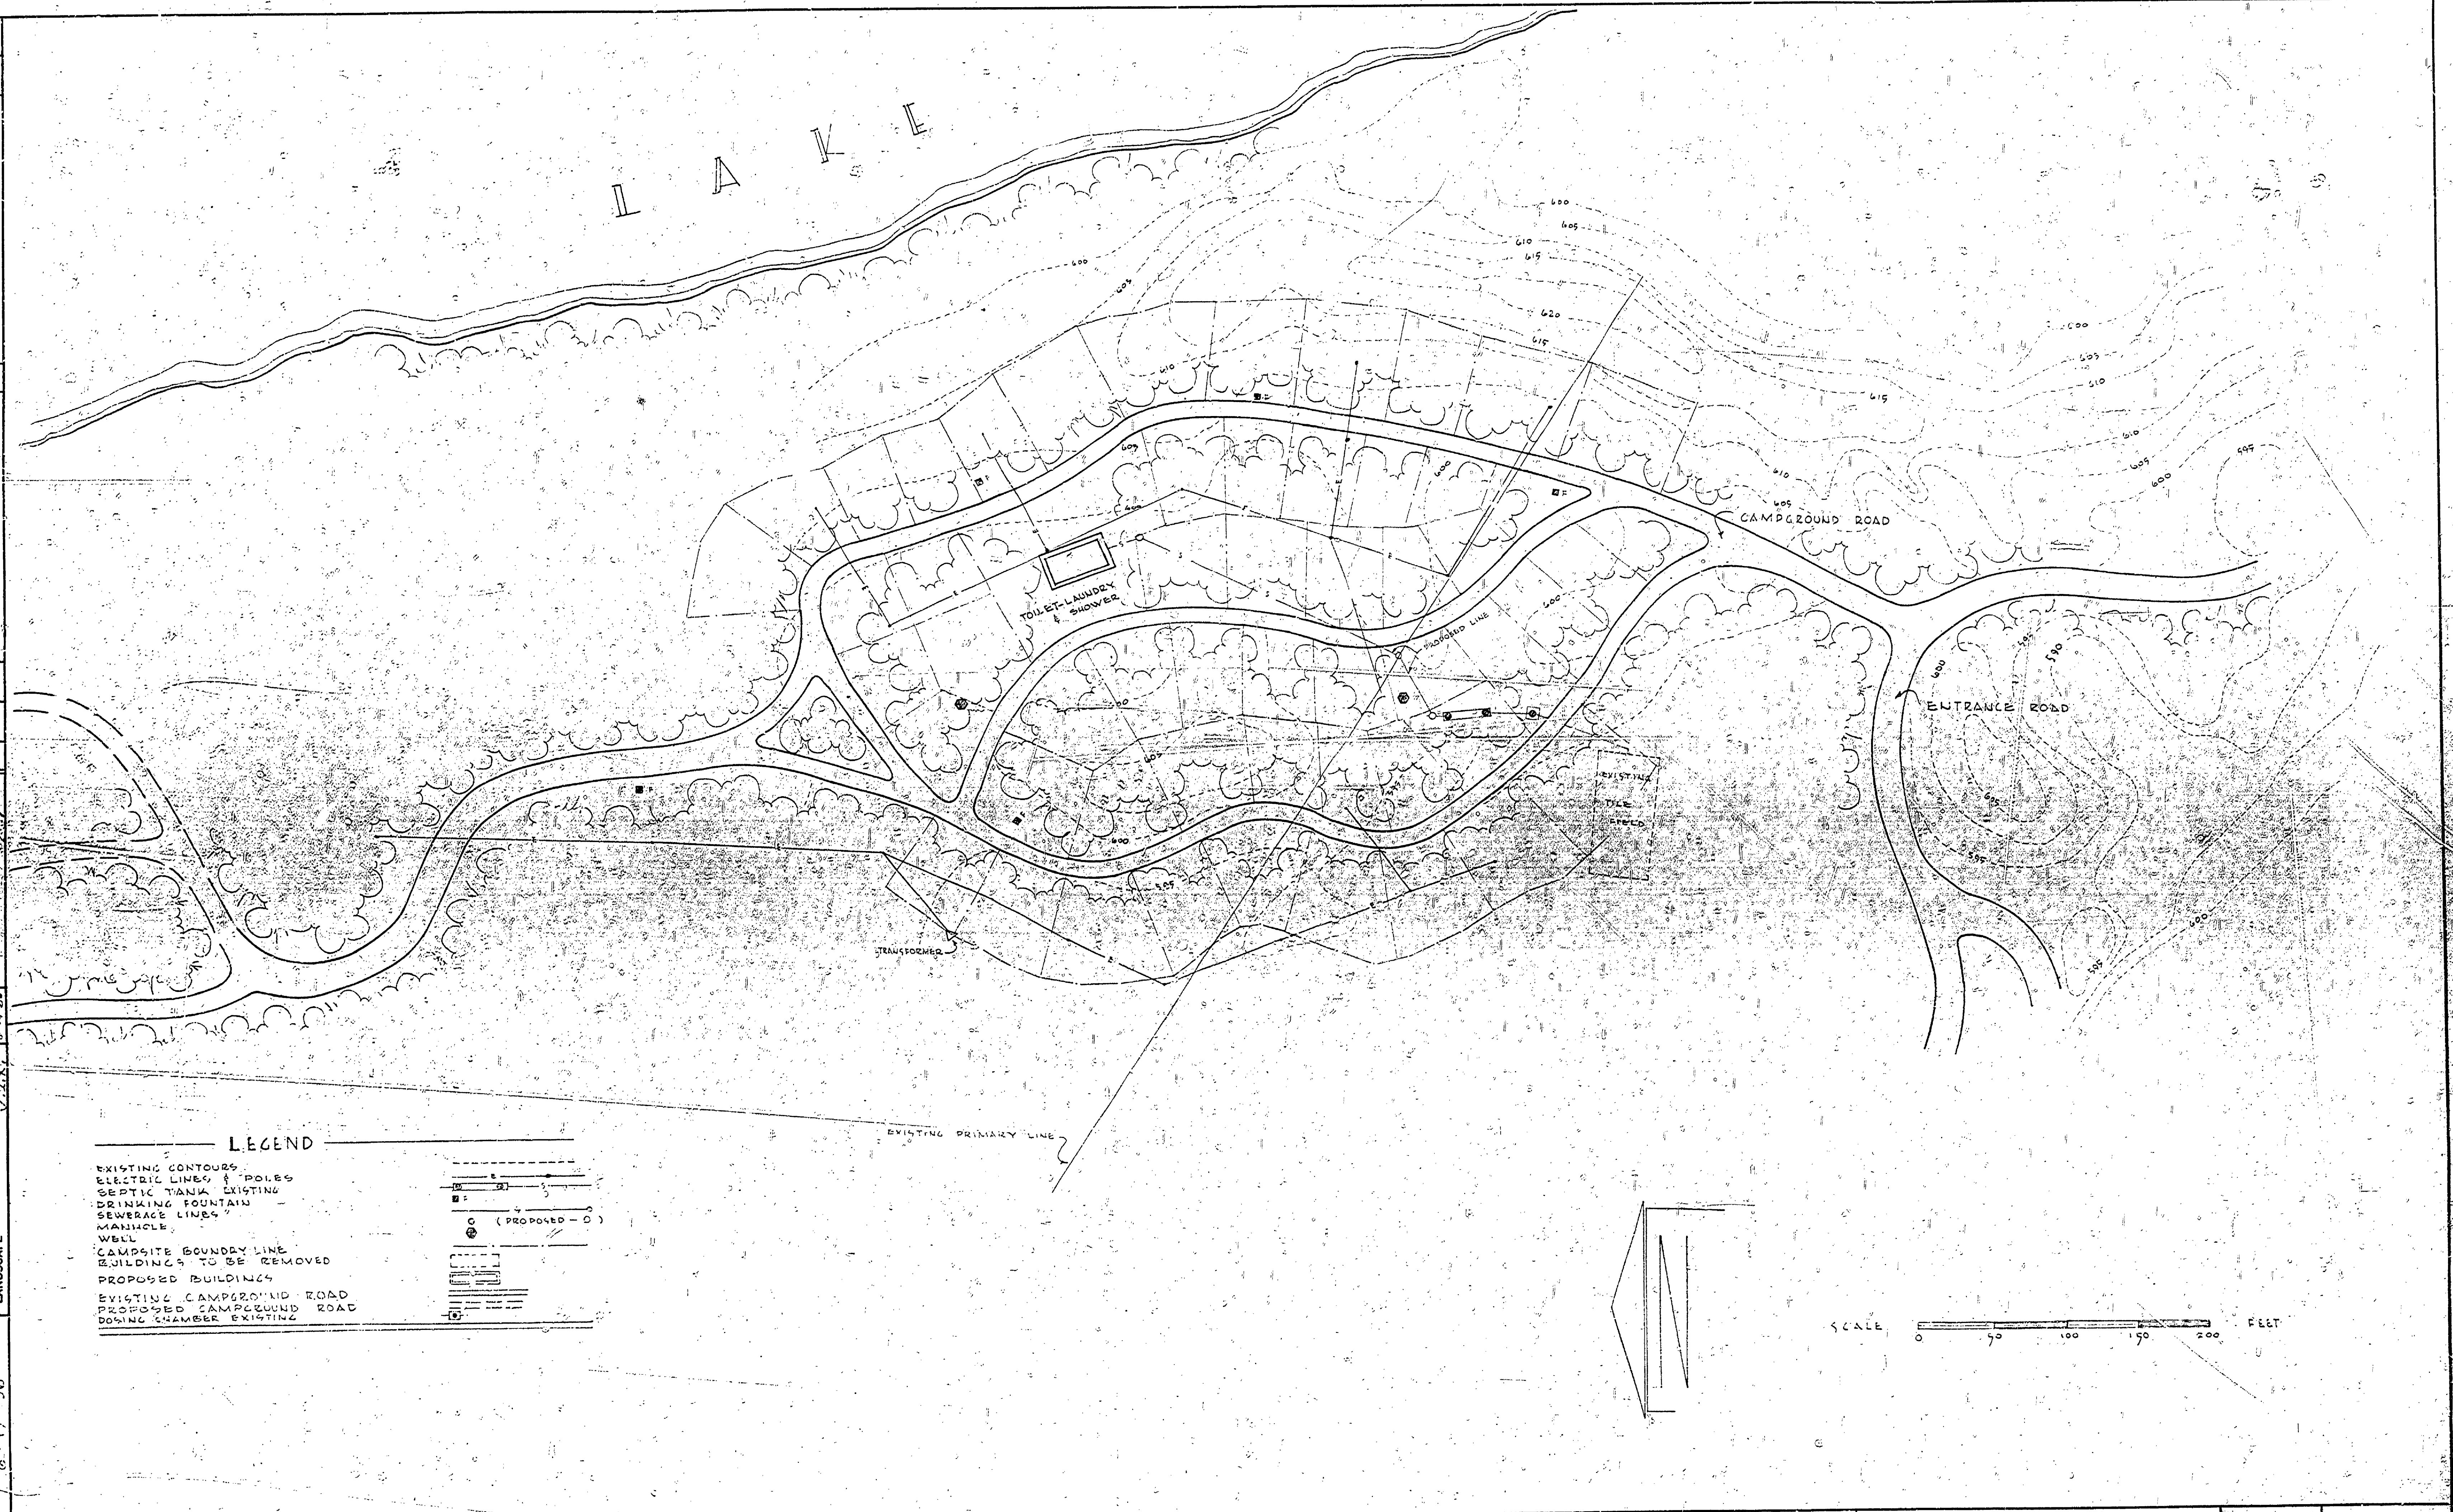

LEGEND

EXISTING CONTOURS
 ELECTRIC LINES & POLES
 SEPTIC TANKS EXISTING
 DRINKING FOUNTAIN
 SEWERAGE LINES
 MANHOLE
 WELL
 CAMPSITE BOUNDARY LINE
 BUILDINGS TO BE REMOVED
 PROPOSED BUILDINGS
 EXISTING CAMPGROUND ROAD
 PROPOSED CAMPGROUND ROAD
 DOGGING CHAMBER EXISTING



SCALE 0 50 100 150 200 FEET

DRAWN BY: WAL & UHC
 TRACED BY: K. M. B.
 CHECKED BY:
 DATE: 6-15-56

REVIEWED BY SECTIONS

ARCHITECTURAL	J. J. P.	6-21-56
ENGINEERING	J. J. P.	6-21-56
LANDSCAPE	J. J. P.	6-21-56

APPROVED BY: H. C. B.
 ASSISTANT CHIEF IN CHARGE
 OF DESIGN DATE: 6-21-56

MICHIGAN
 DEPARTMENT OF CONSERVATION
 PARKS AND RECREATION DIVISION

LUDINGTON STATE PARK
 BEECHWOOD CAMPGROUND

SHEET NO. 1 OF 2
 PLAN NO. L 103