



KEY

- ④ BATHHOUSE
- ⑥ TOILET, LAUNDRY & SHOWER
- ⑦ TOILET
- ⑨ DINING HALL
- ⑪ DORMITORY
- EXISTING BUILDINGS

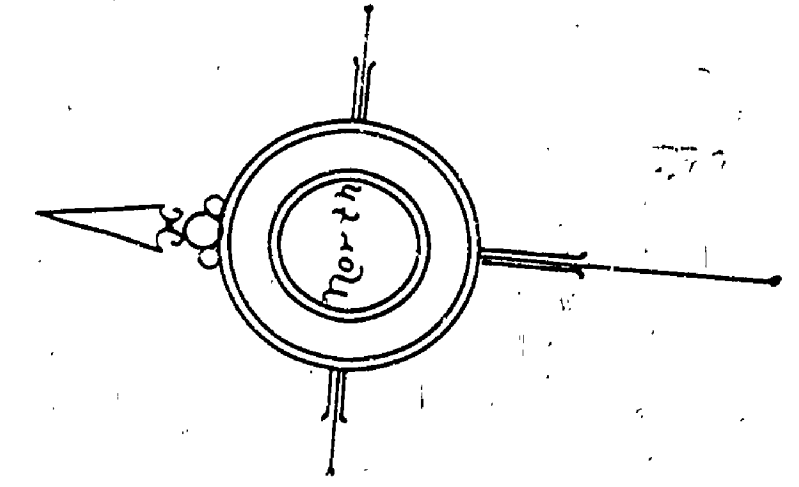

HAMLIN LAKE

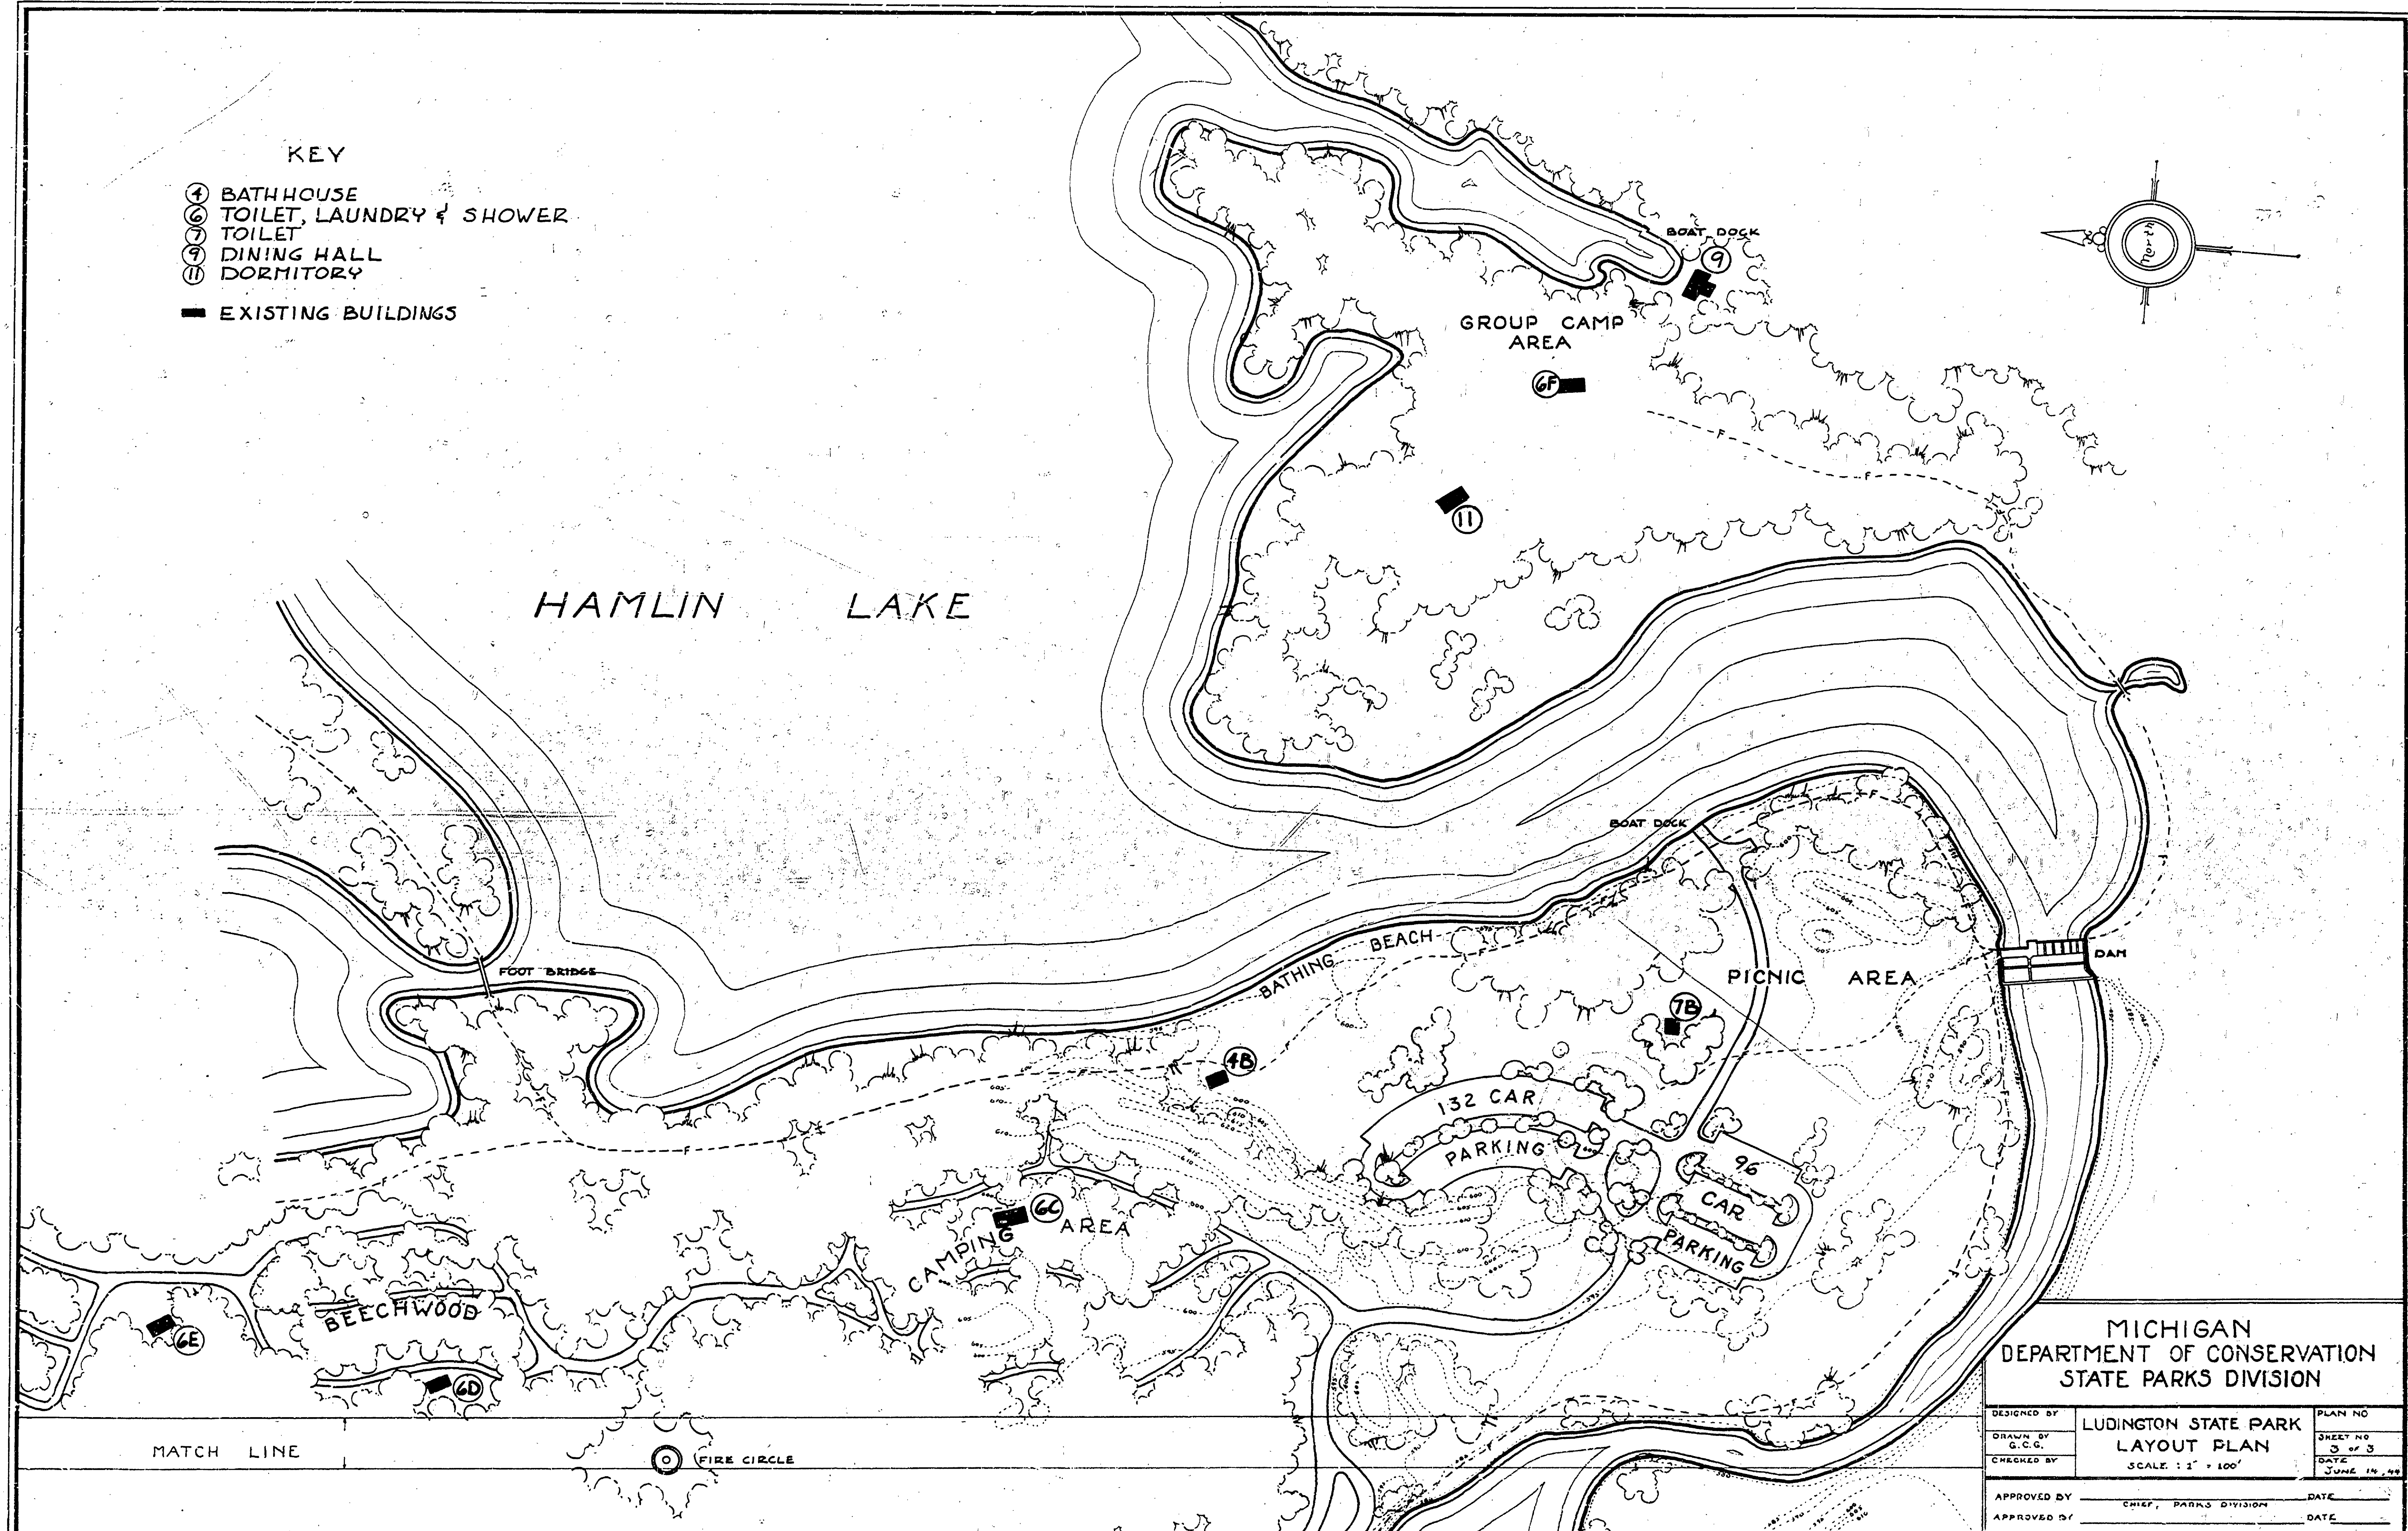

MATCH LINE

○ FIRE CIRCLE

MICHIGAN  
DEPARTMENT OF CONSERVATION  
STATE PARKS DIVISION

|             |                       |           |
|-------------|-----------------------|-----------|
| DESIGNED BY | LUDINGTON STATE PARK  | PLAN NO.  |
| DRAWN BY    | G.C.G.                | SHEET NO. |
| CHECKED BY  | SCALE: 1" = 100'      | 3 of 3    |
| APPROVED BY | DATE                  | DATE      |
| APPROVED BY | CHIEF, PARKS DIVISION | DATE      |