

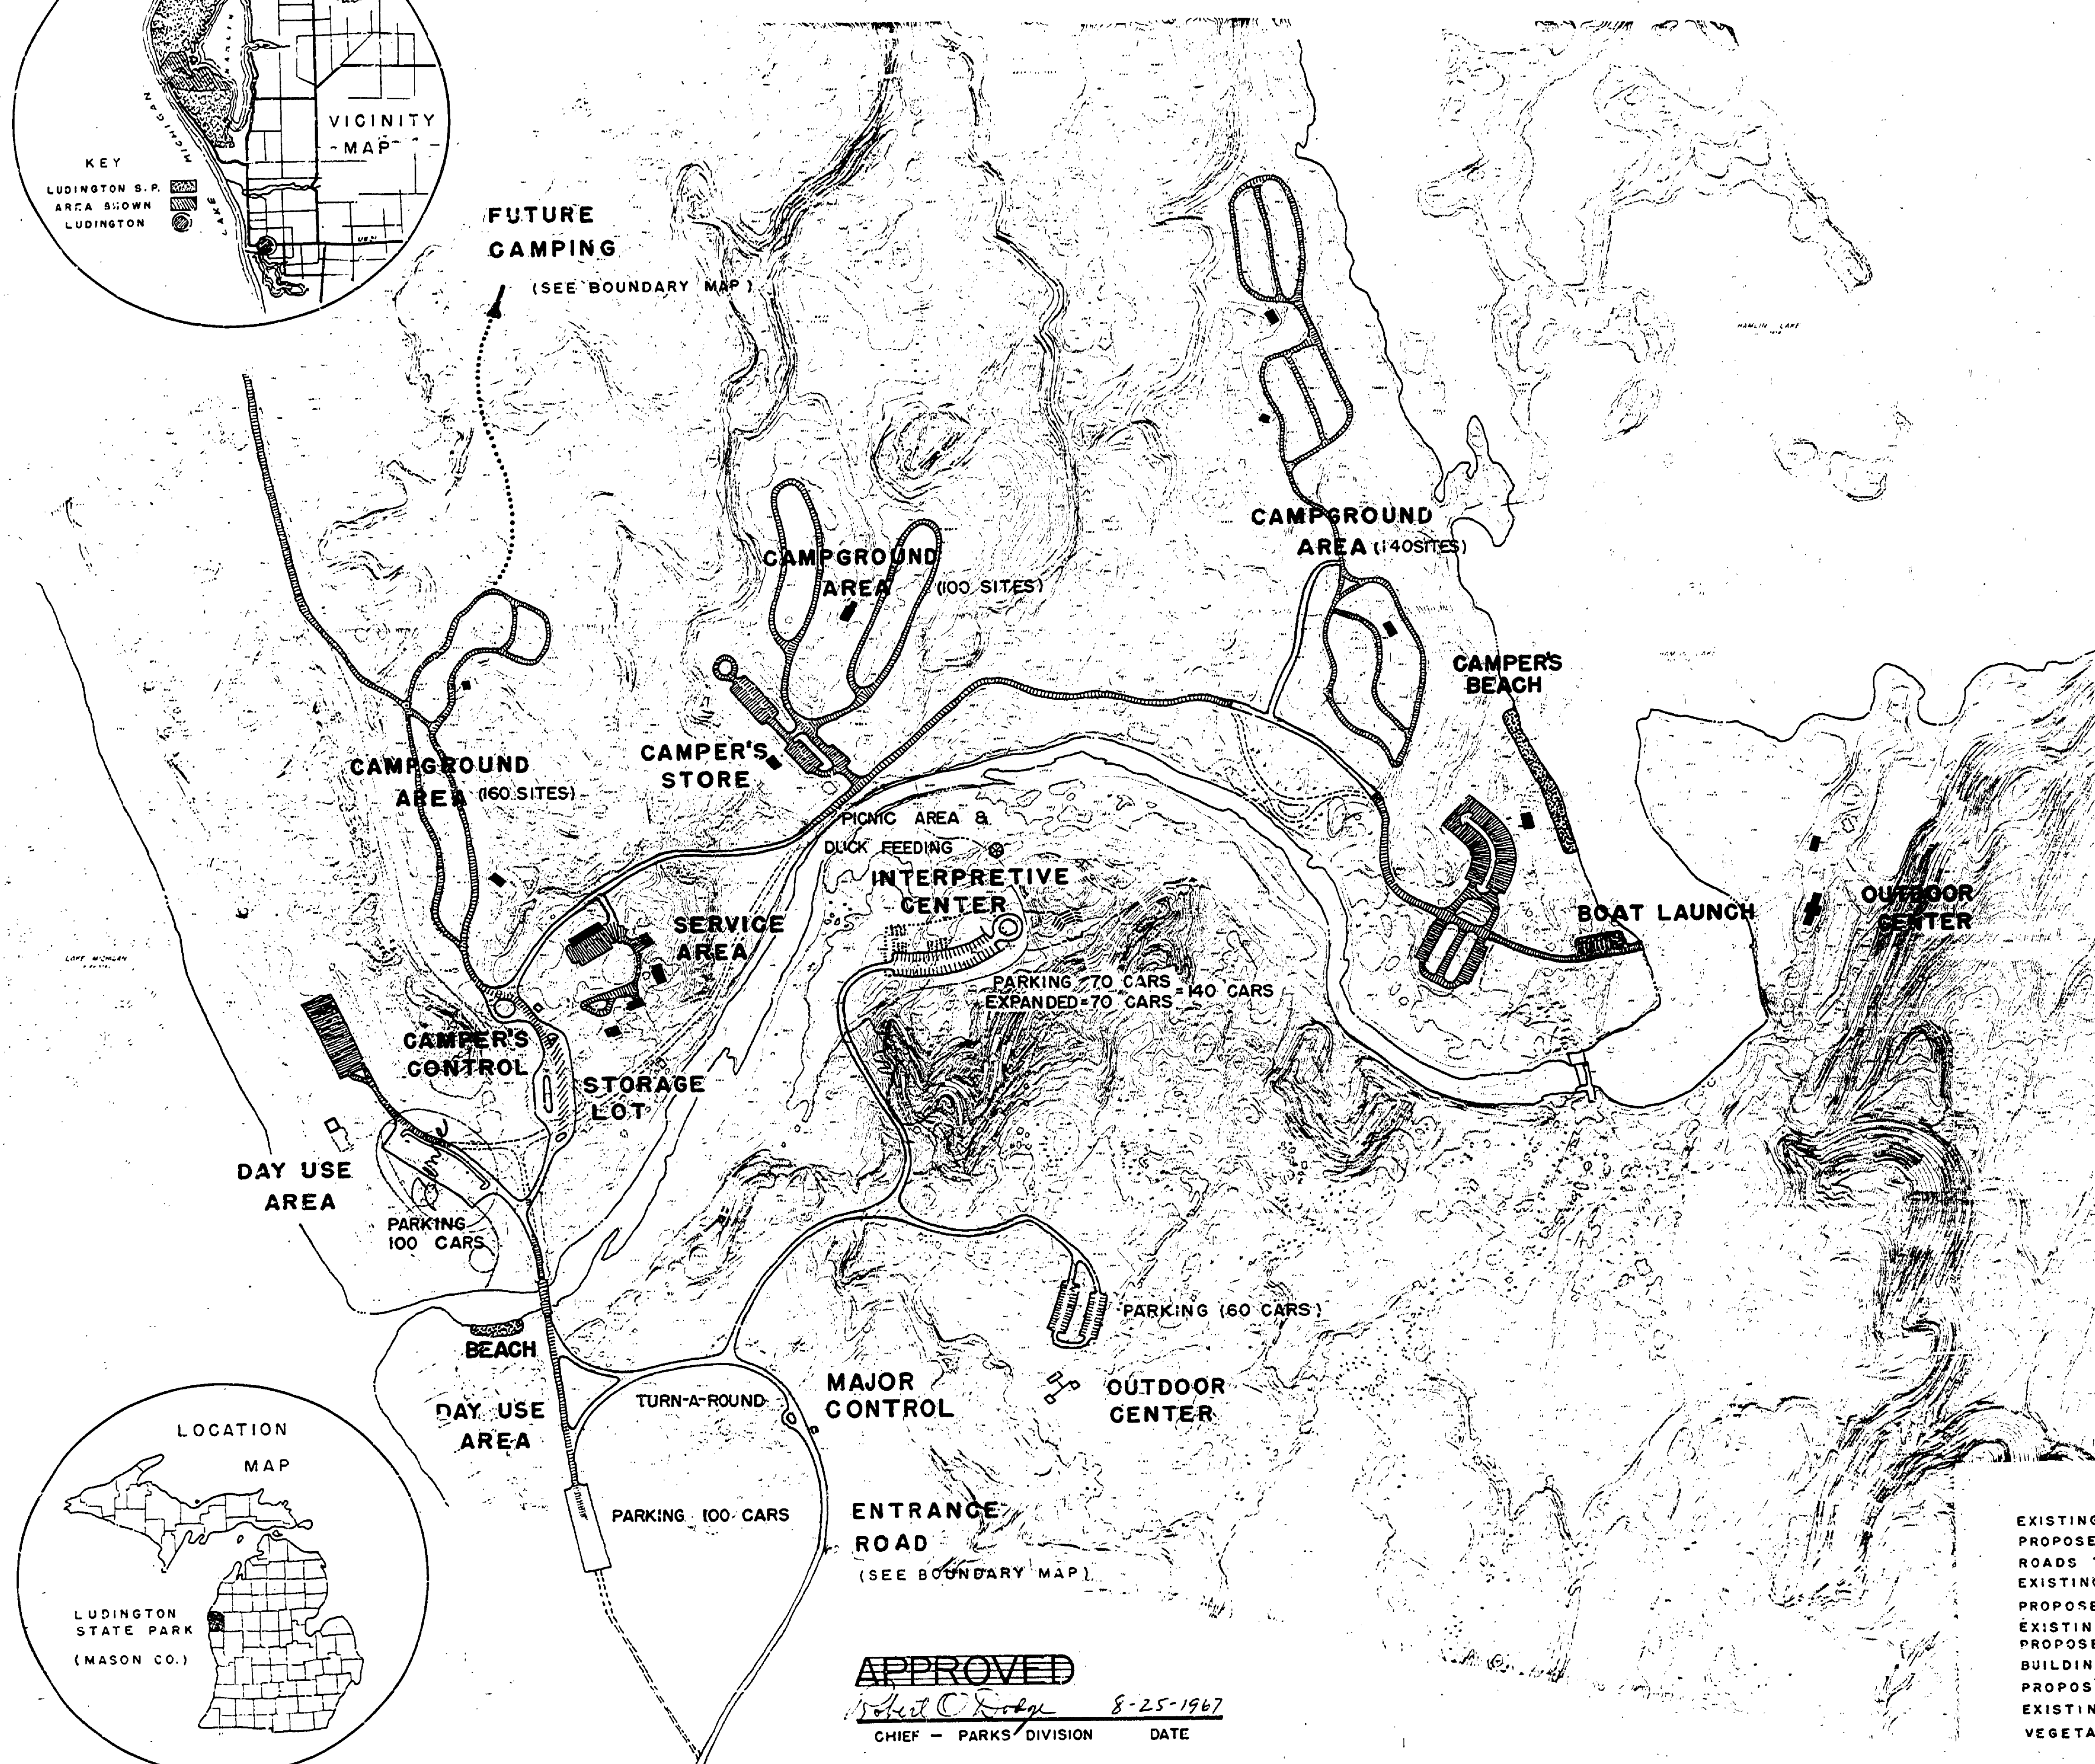
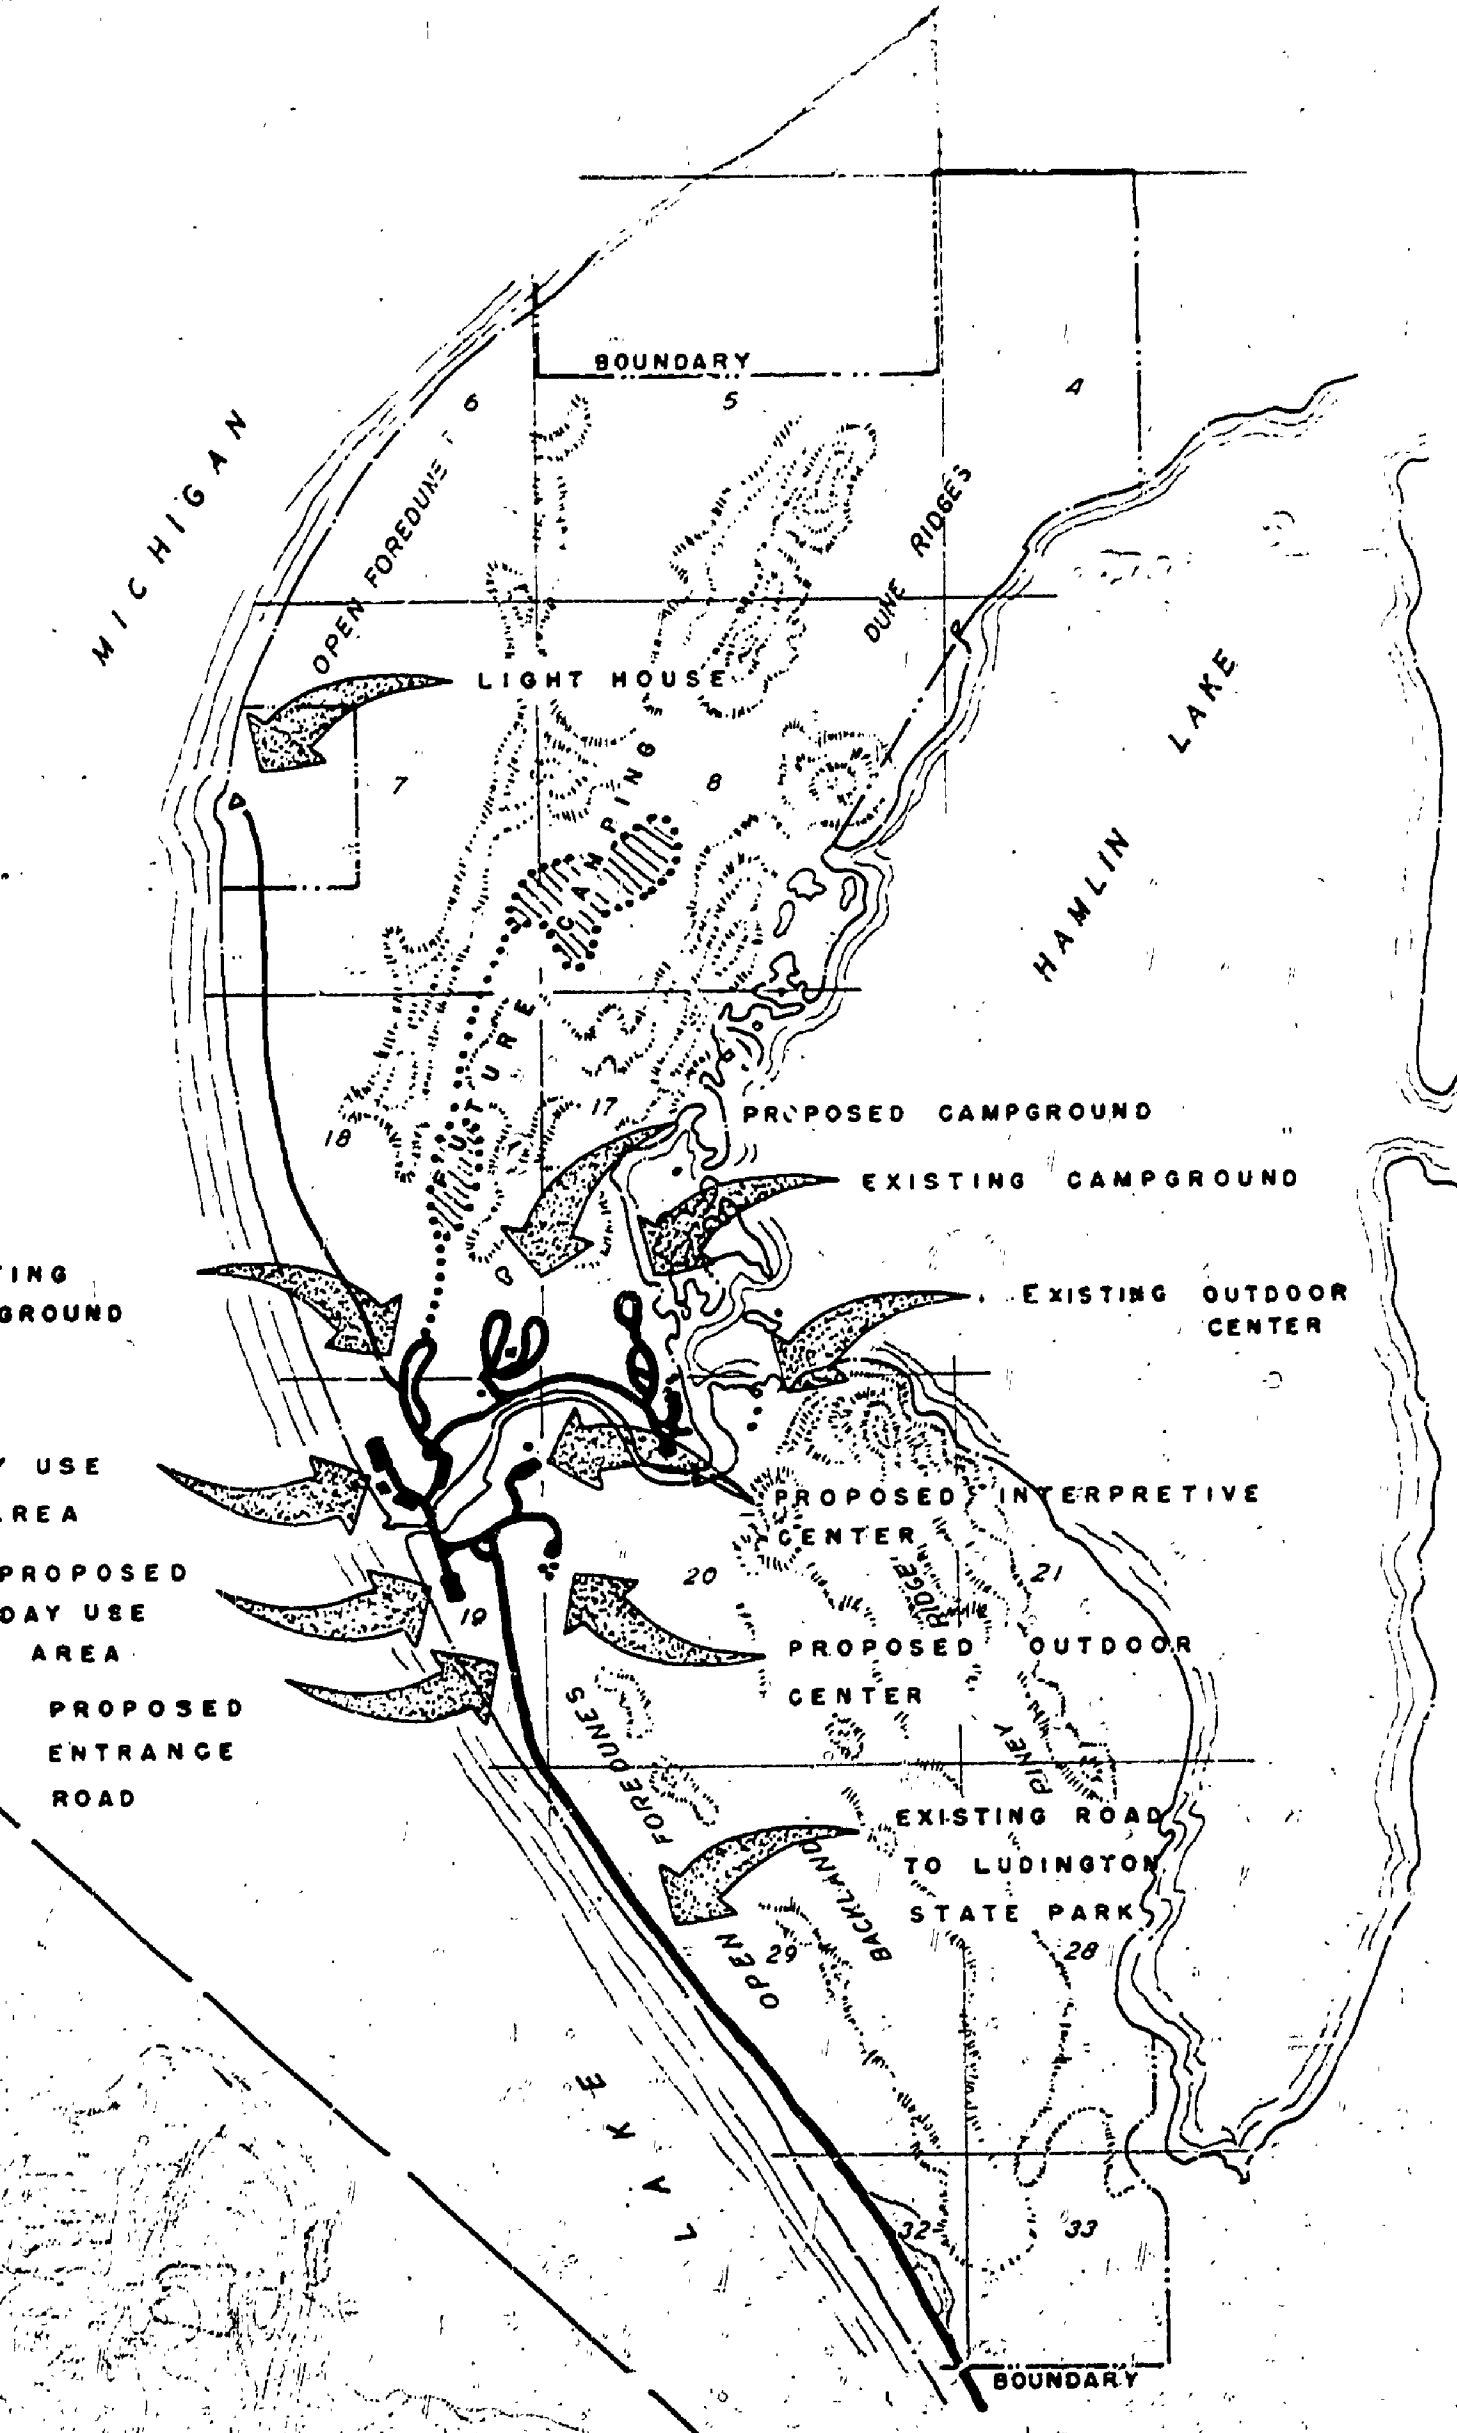


LUDINGTON STATE PARK  
BOUNDARY  
MAP

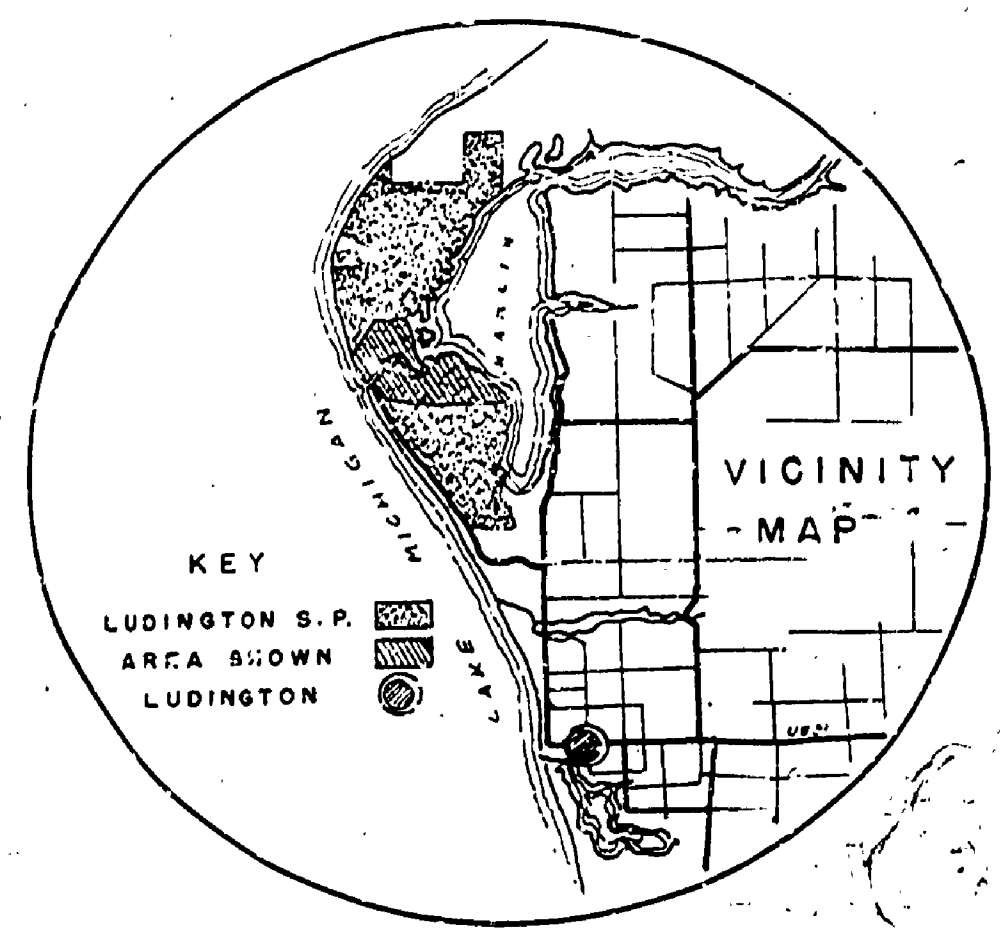

LEGEND

- EXISTING ROADS
- PROPOSED ROADS
- ROADS TO BE OBLITERATED
- EXISTING PARKING
- PROPOSED PARKING
- EXISTING BUILDINGS
- PROPOSED BUILDINGS
- BUILDINGS TO BE OBLITERATED
- PROPOSED BEACH AREAS
- EXISTING CONTOURS
- VEGETATION LINES

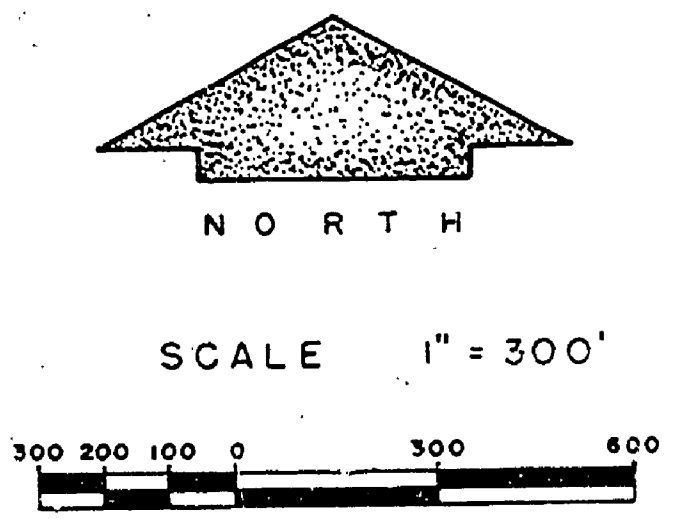

**APPROVED**  
*Robert C. Dodge* 8-25-1967  
 CHIEF - PARKS DIVISION DATE

SURVEYED BY		DRAWN BY		NO. DATE BY		REVISIONS		NO. DATE BY		REVISIONS	
L.C. MILLER		L.C.M.		1. 5-1-67		1. 11-14-70 J.A.S.		2.			
4-4-67		4-4-67		2.		2.		4.			
DATE		DATE		DATE		DATE		DATE		DATE	