


DRAWN BY		G. C. G.		REVIEWED BY SECTIONS		APPROVED BY		NO. DATE BY		REVISIONS	
TRACED BY		L. E. L.		ARCHITECTURAL		J.R. 7-20-51		1 10-4-49 J.R.		4	
CHECKED BY		FAH		ENGINEERING		7-20-51		2 7-20-54 J.R.		5	
DATE		5-12-44		LANDSCAPE		J.R. 7-20-51		3		6	
						OF DESIGN		DATE 7-27-52		BUILDING LOCATIONS	
						ASSISTANT CHIEF IN CHARGE					

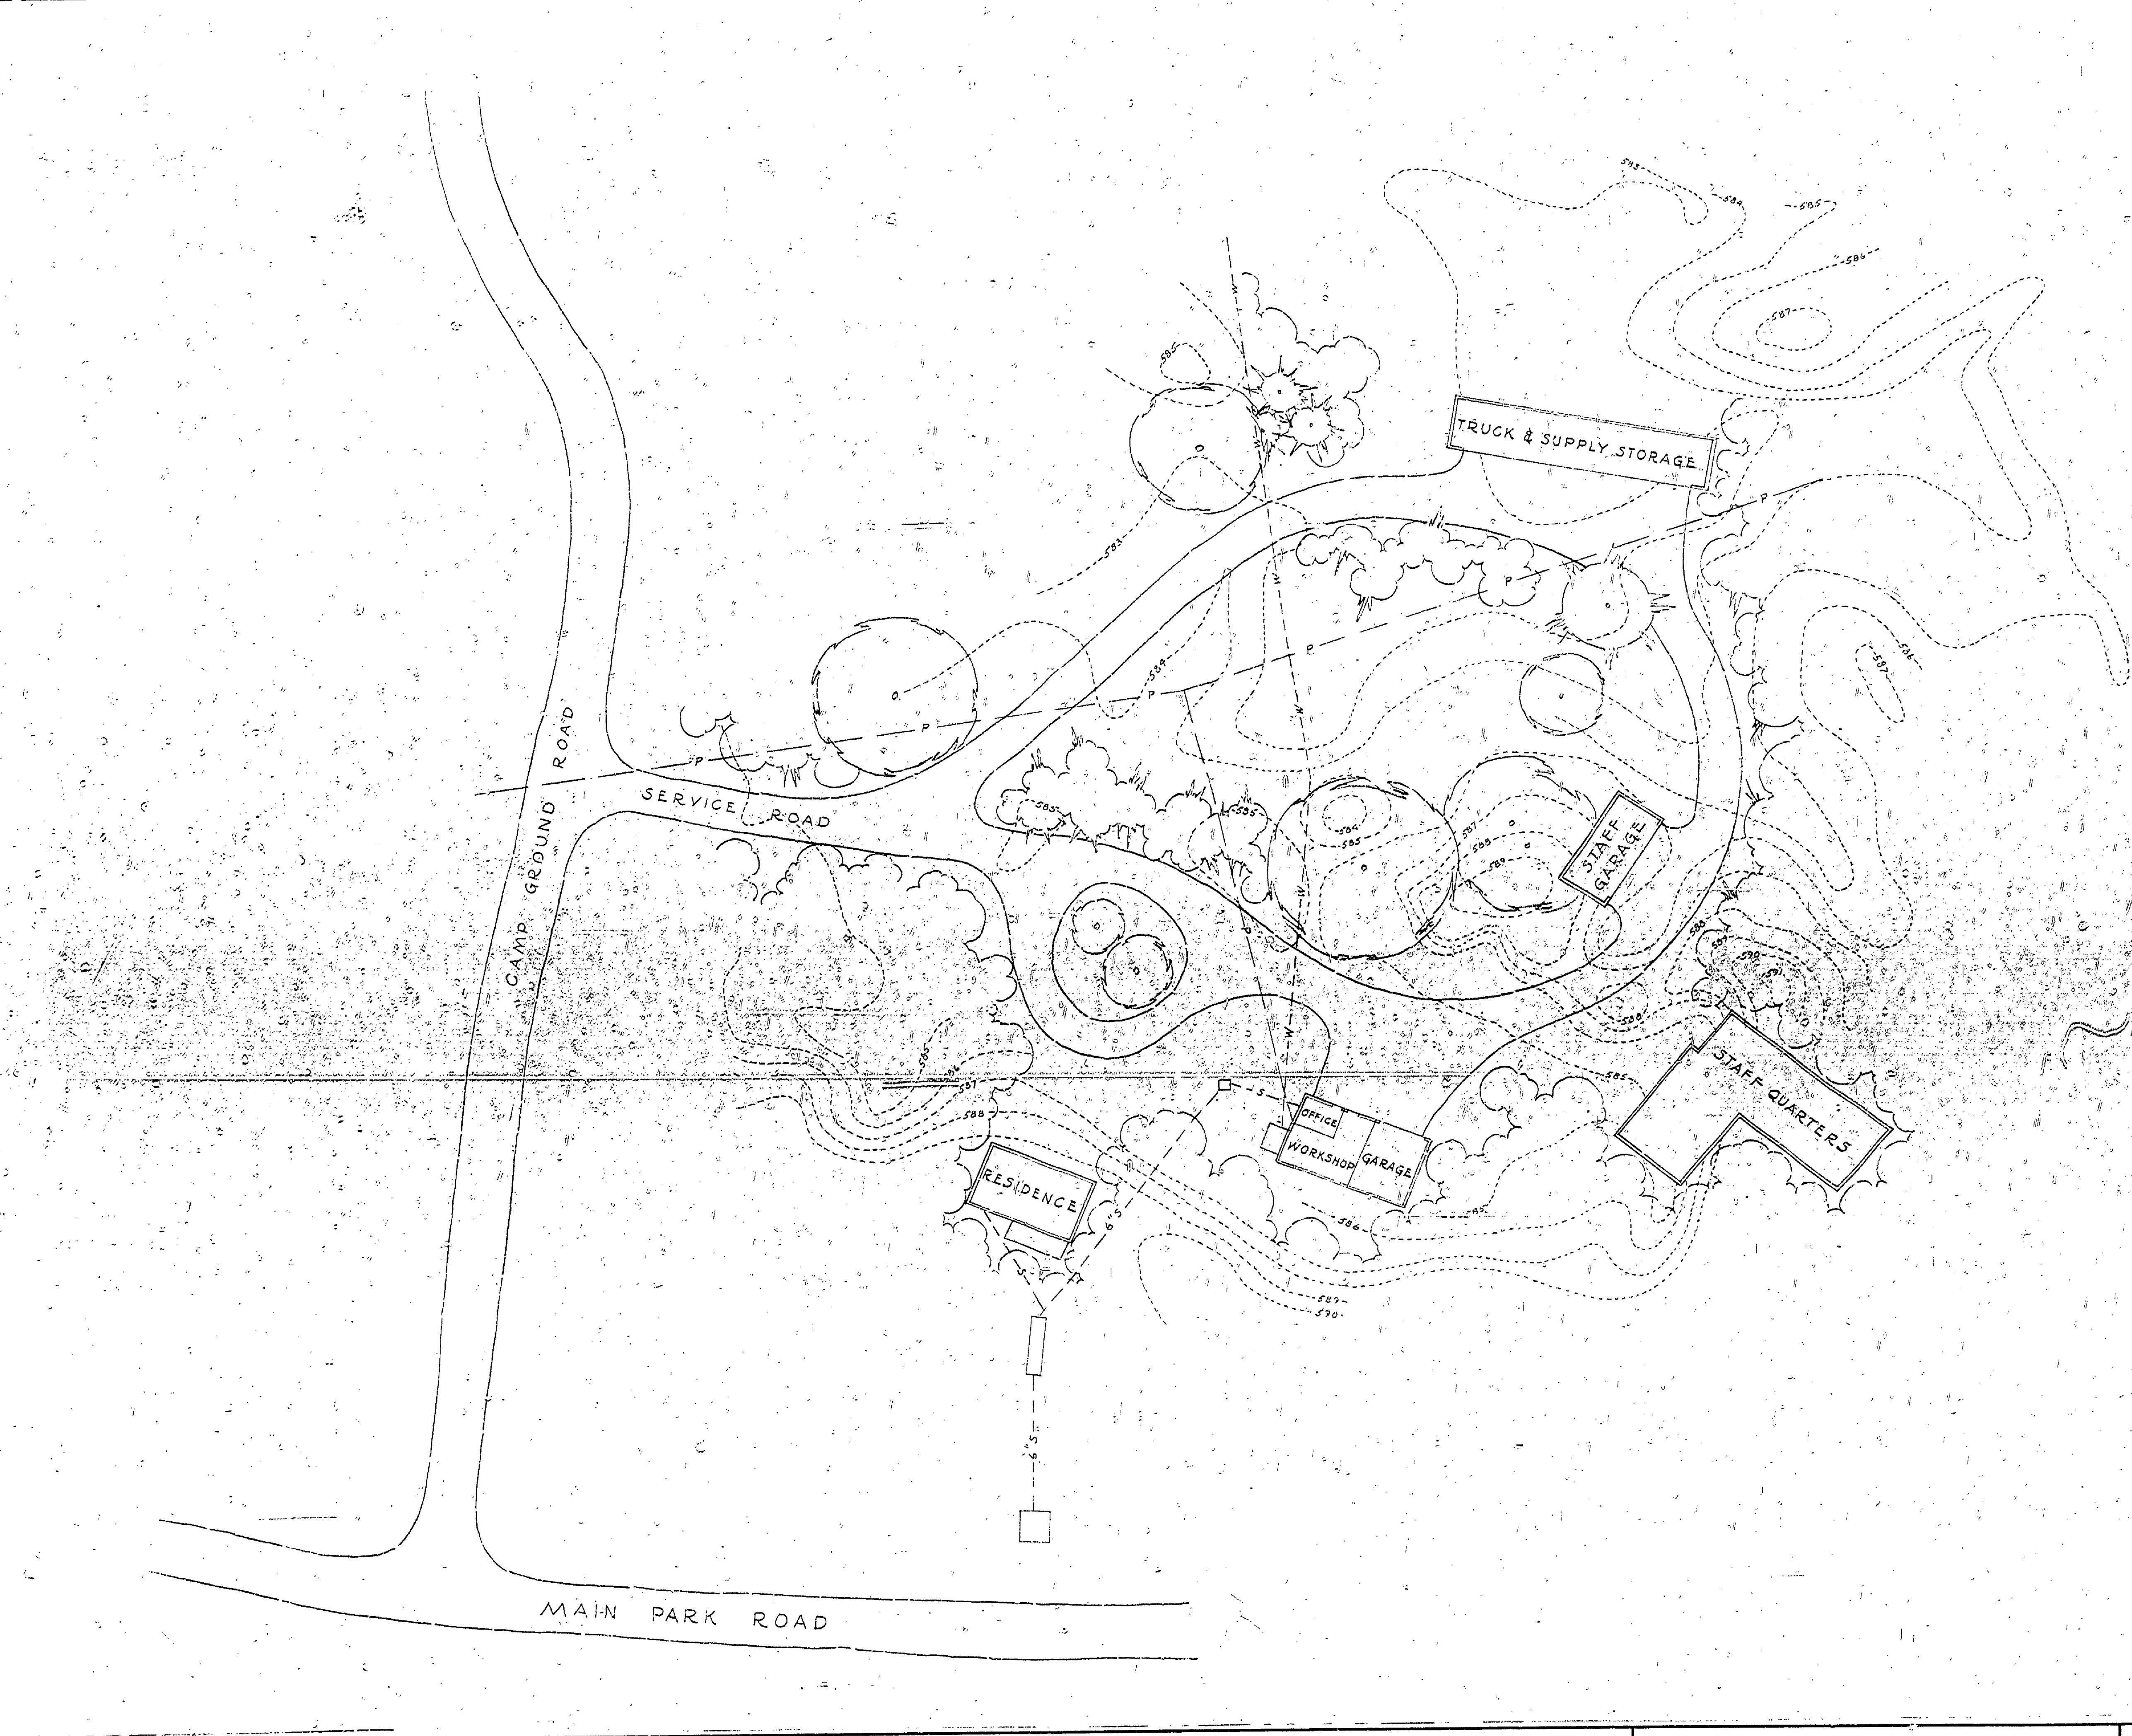

MICHIGAN DEPARTMENT OF CONSERVATION PARKS AND RECREATION DIVISION		LUDINGTON STATE PARK SERVICE GROUP SCALE 1" = 30'		OCT. 1949		SHEET NO. 1 OF 1		PLAN NO. L-115	
---	--	---	--	-----------	--	------------------------	--	-------------------	--