


PART OF SECTION "C"
"THE PINES" CAMPING AREA
showing location of
CAMP-FIRE CIRCLE
SCALE - 1" = 30'
ORIGINALLY PUBLIC CAMP GROUND No. 2

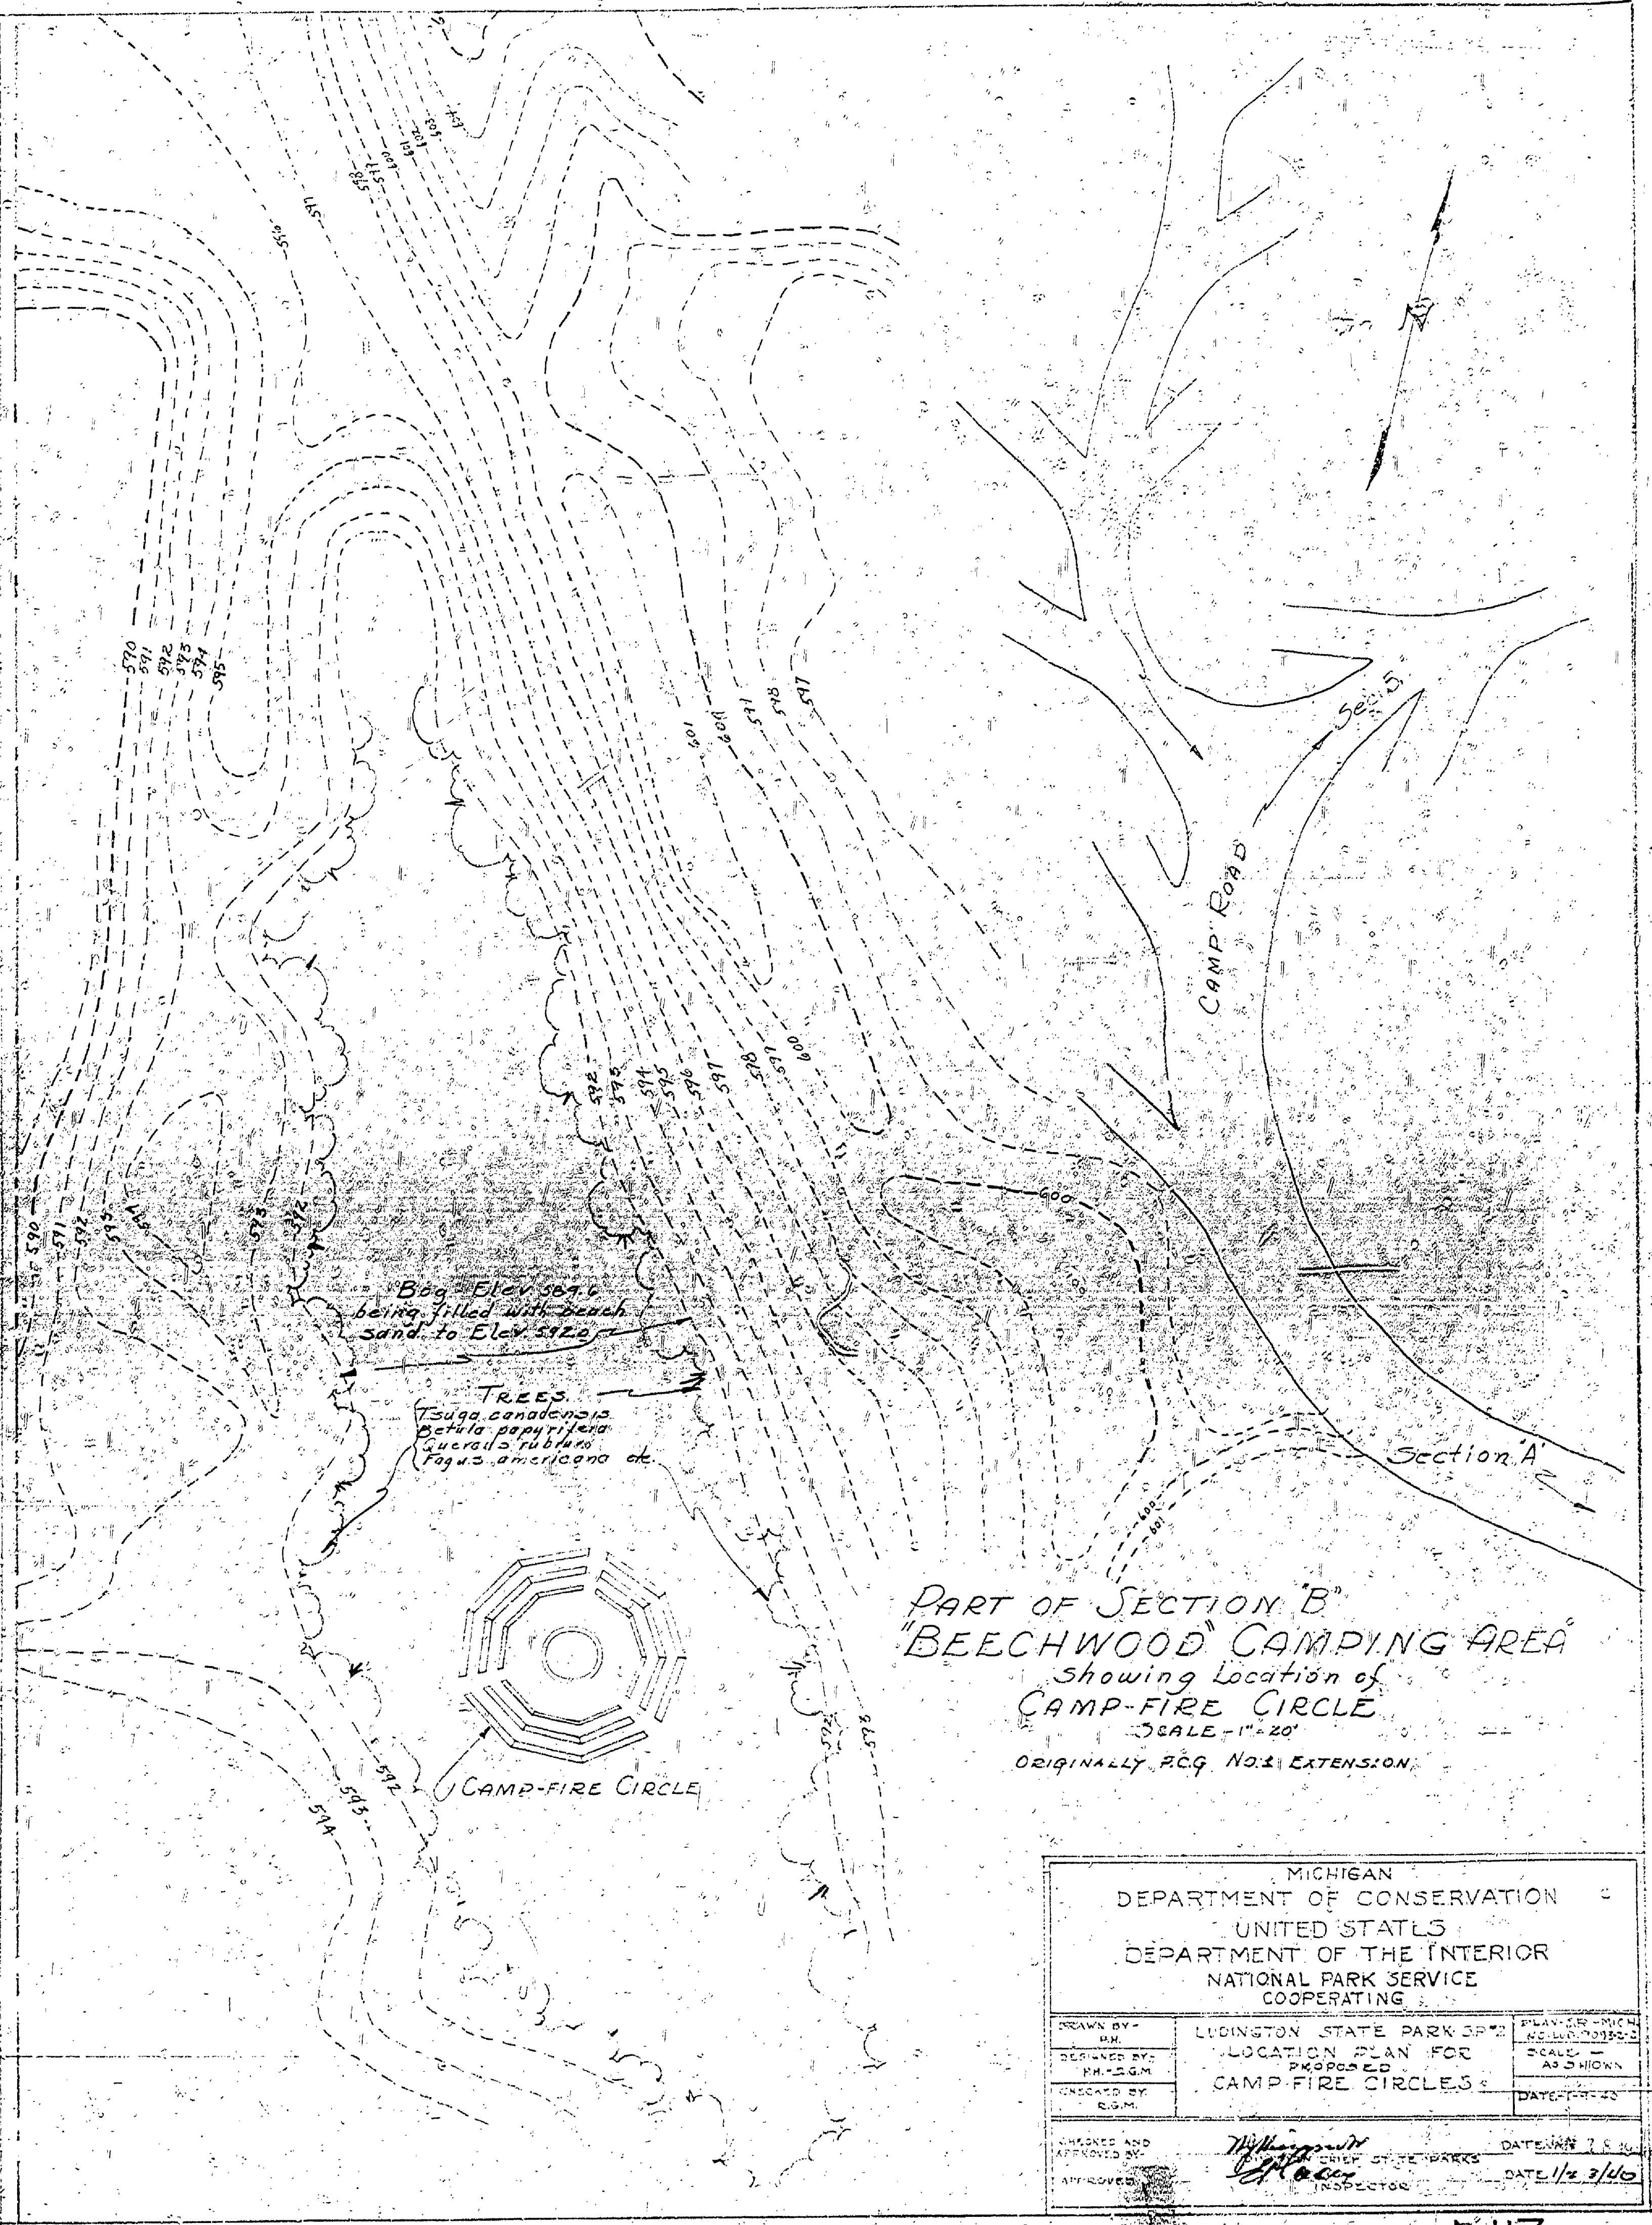

PART OF SECTION "B"
"BEECHWOOD" CAMPING AREA
showing location of
CAMP-FIRE CIRCLE
SCALE - 1" = 20'
ORIGINALLY P.C.G. No. 1 EXTENSION

MICHIGAN DEPARTMENT OF CONSERVATION UNITED STATES DEPARTMENT OF THE INTERIOR NATIONAL PARK SERVICE COOPERATING		
DRAWN BY: W.M.	LUDINGTON STATE PARK OFFICE LOCATION PLAN FOR PROGRAM 53 CAMP FIRE CIRCLES	PLANNED BY: W.M.
DESIGNED BY: W.M.		SCALE: AS SHOWN
INDICATED BY: S.M.		DATE: 7-15-23
CHECKED AND APPROVED BY: [Signature]	DATE: 7-15-23	DATE: 1/23/26