



DESIGNED BY	DATE	REVIEWED	DATE	APPROVED	DATE	NO.	DATE	BY	REVISIONS	DATE	BY
K.M.S.	3-65	ARCHITECTURAL	3-65	<i>[Signature]</i>	3-65	1	3-65		4		
DRAWN BY		ENGINEERING				2			5		
CHECKED BY		LANDSCAPE				3			6		

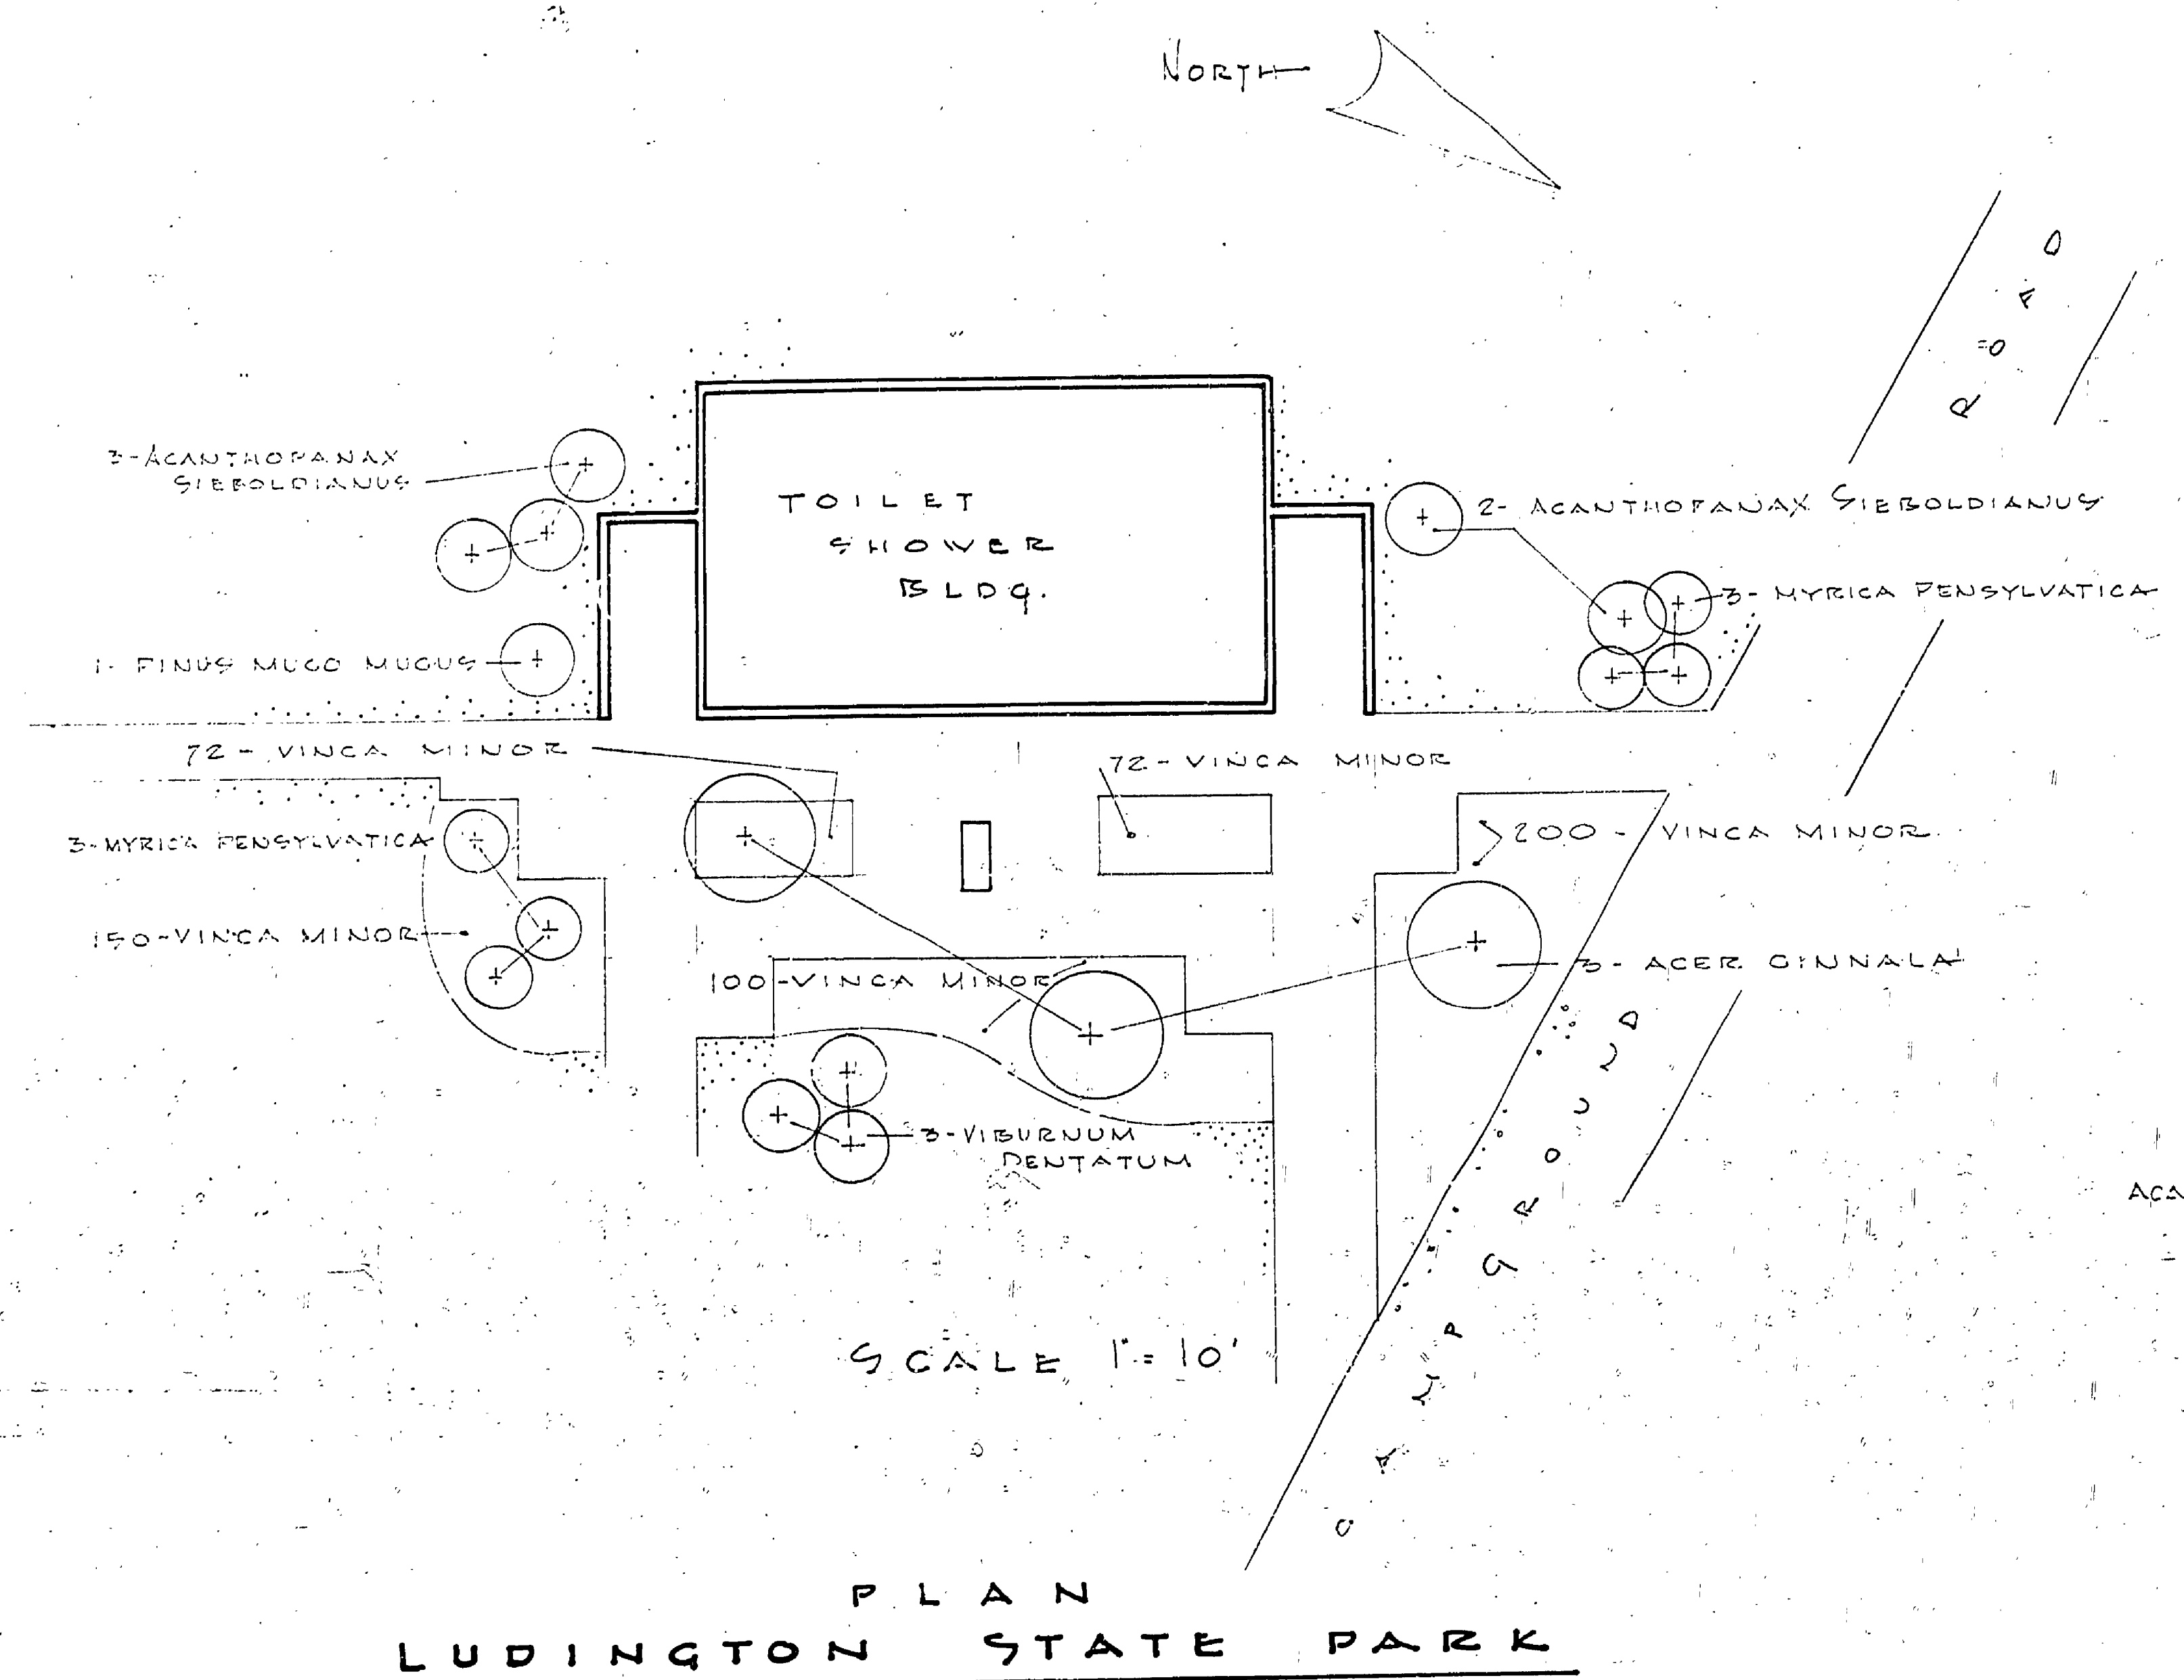

PLANT LIST

QUANTITY	SCIENTIFIC NAME	COMMON NAME	SIZE	ROOT	NOTES
2	ACANTHOPANAX SIEB.	FIVE LEAF ARALIA	3-3 1/2'	B&B	FRSPLR GROUP BED
1	PINUS MUGO MUGUS	MUGO PINE	3-3 1/2'	B&B	INDIVIDUAL BED
3	VIBURNUM DENTATUM	NORWOOD VIBURNUM	4-5'	B&B	GROUP BED
3	MYRICA PENNSYLVATICA	NORTHERN BAYBERRY	2 1/2-3'	B&B	GROUP BED AS INDICATED
3	ACER GINNALA	AMUR MAPLE	6-7'	B&B	PLANT 9" ON CENTER
200	VINCA MINOR	GROUND MYRTLE	2" CLR	B	

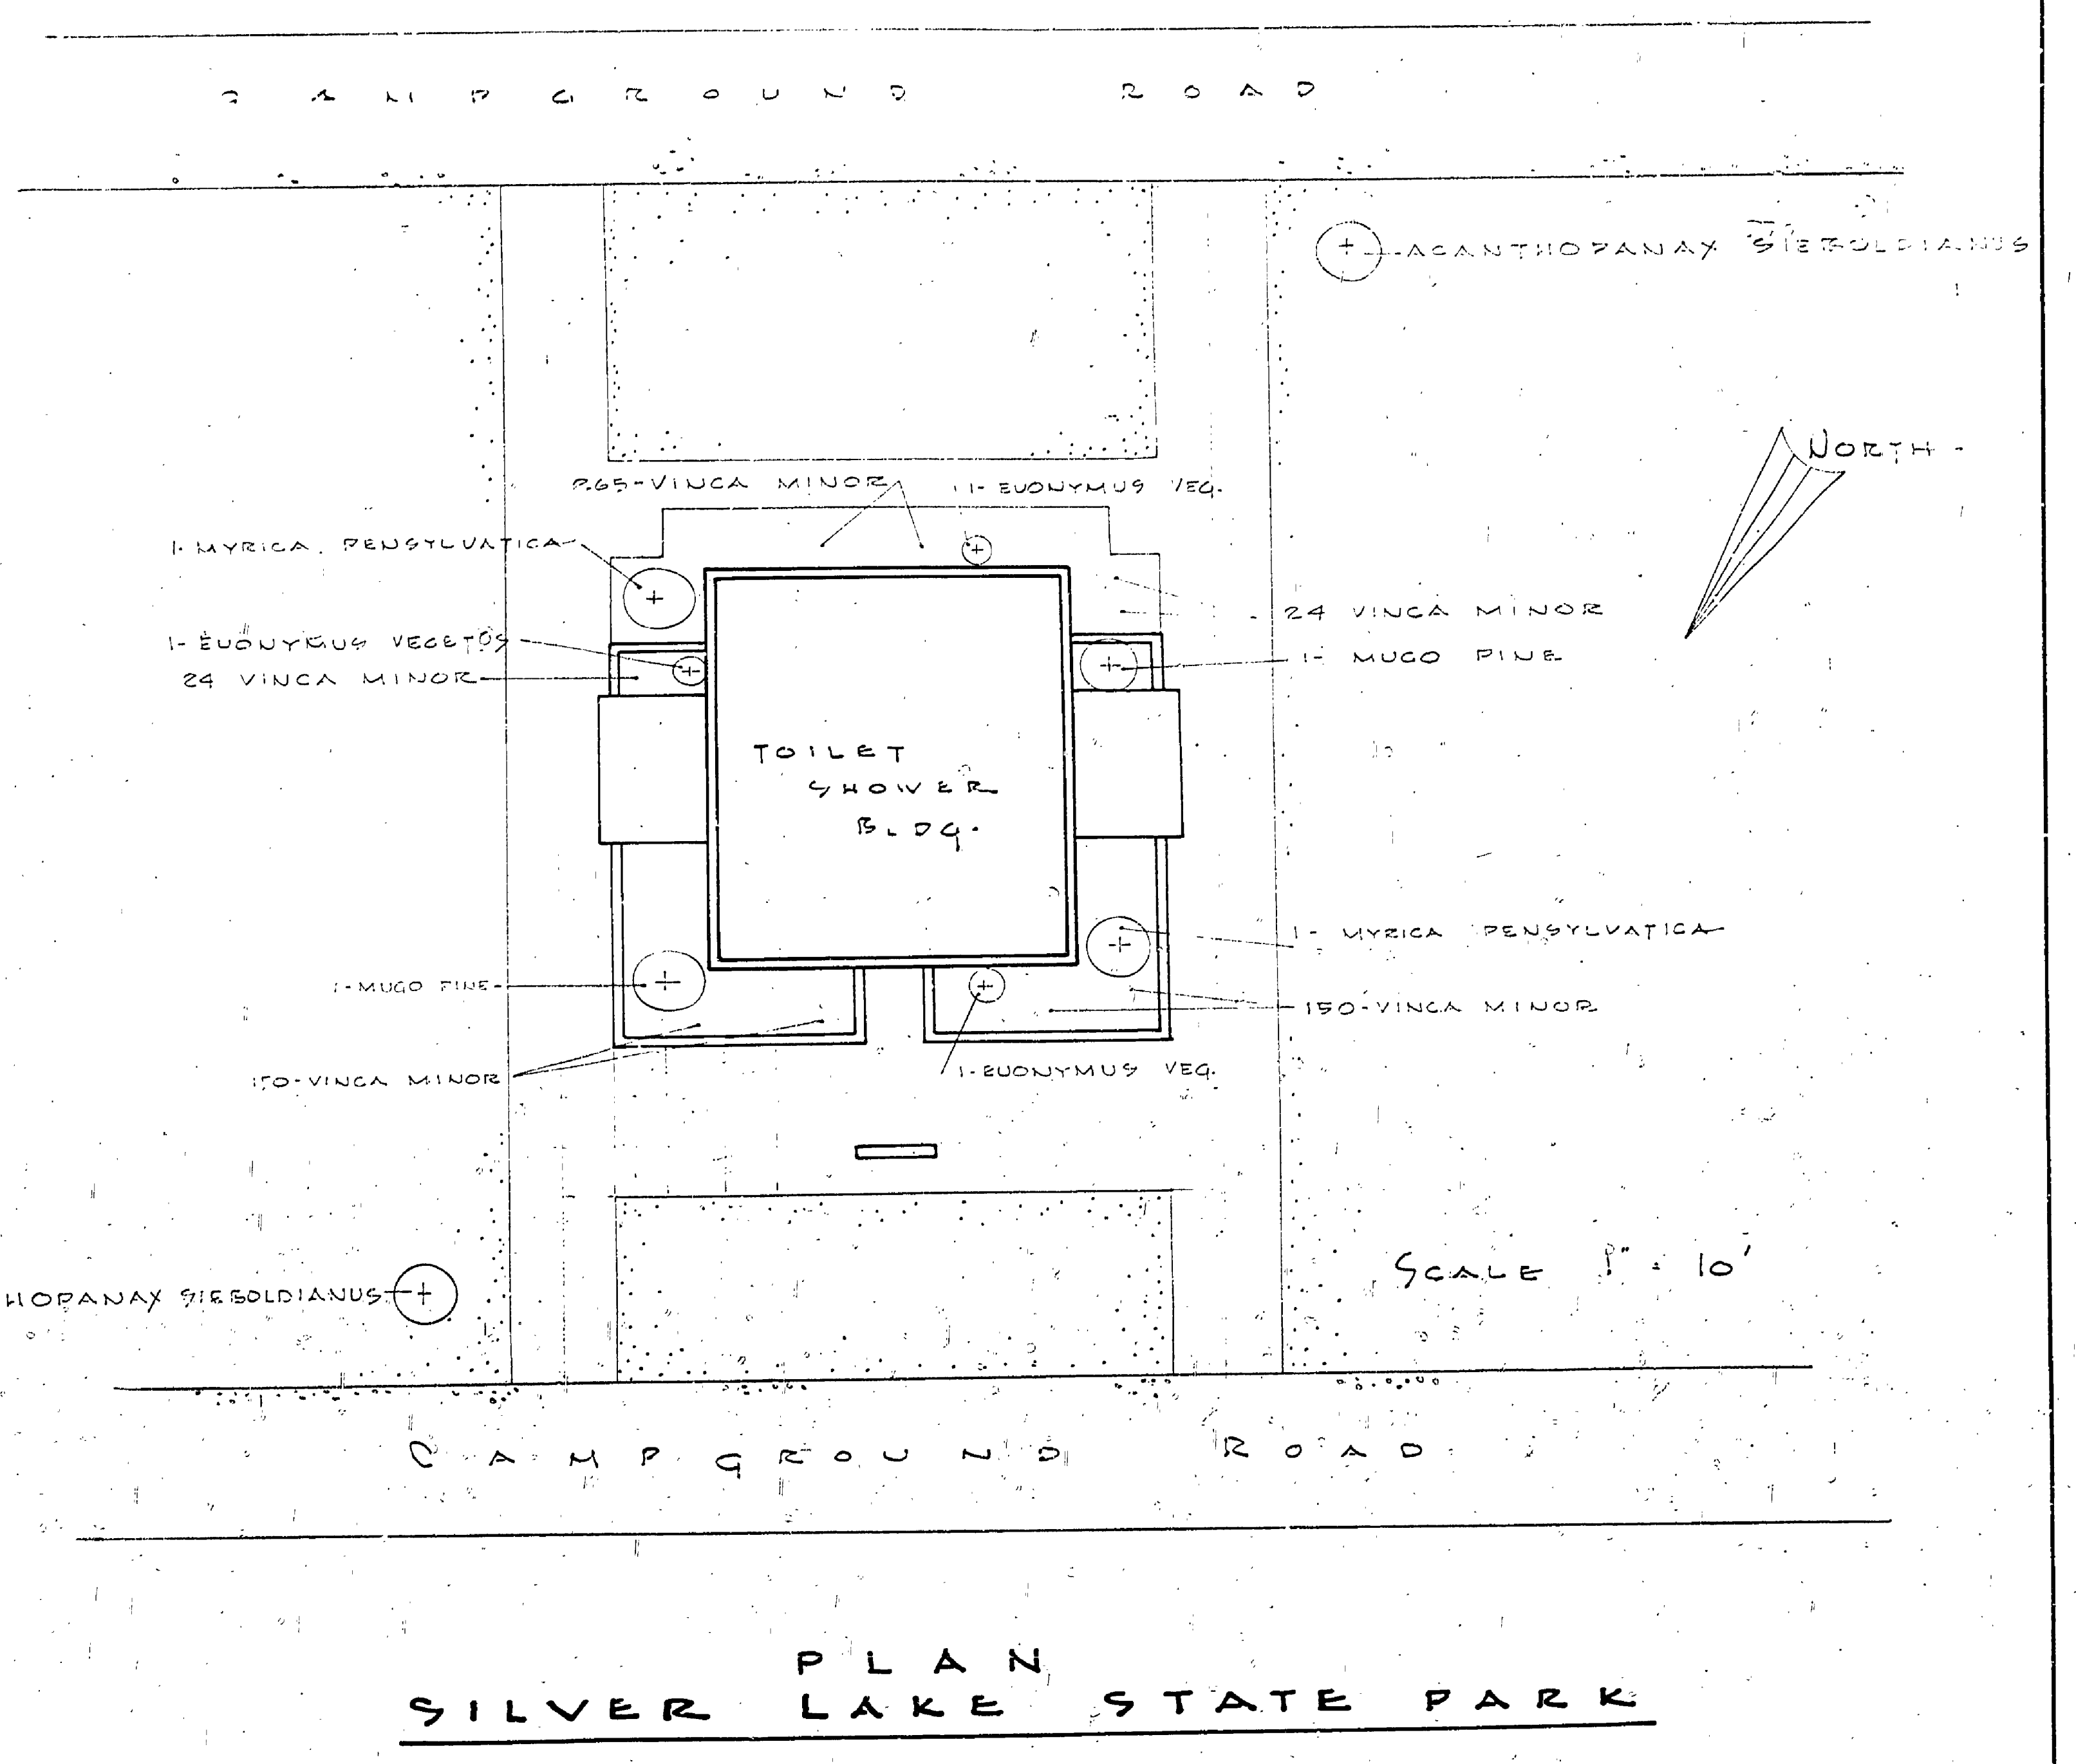

PLANT LIST

QUANTITY	SCIENTIFIC NAME	COMMON NAME	SIZE	ROOT	NOTES
2	ACANTHOPANAX SIEBOLD.	FIVE LEAF ARALIA	3-3 1/2'	B	INDIVIDUAL BED
2	MYRICA PENNSYLVATICA	NORTHERN BAYBERRY	2 1/2-3'	B&B	
3	EUONYMUS VEGETUS	30 LEAF WINTERGREEN	4-5'	B&B	
200	VINCA MINOR	GROUND MYRTLE	2" CLR	B	PLANT 9" ON CENTER
2	PINUS MUGO MUGUS	MUGO PINE	3-3 1/2'	B	