
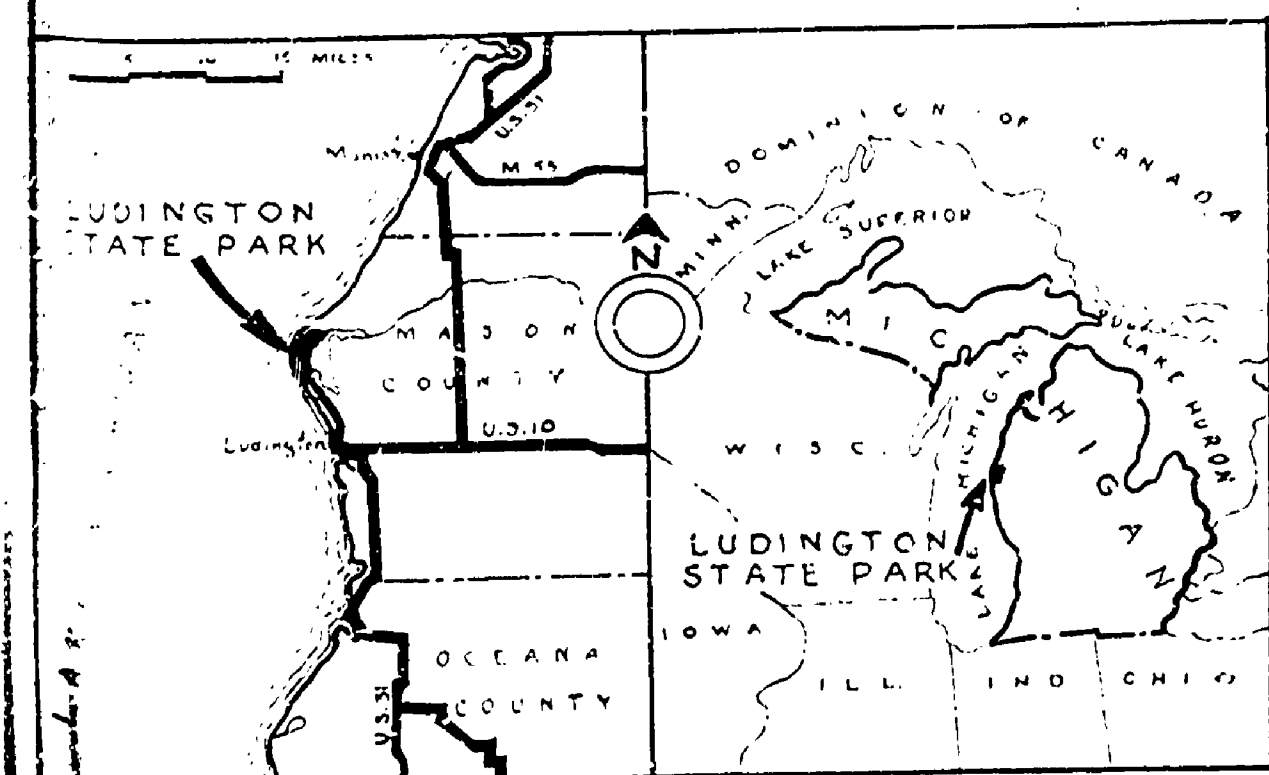


LEGEND			
SYMBOL	NAME	SYMBOL	NAME
	FOOT BRIDGE		STREAM FLK. BK. PROT.
	VEHICLE BRIDGE		FIELD PLANTING
	LATRINES / TOILETS		PARKING AREAS
	DAMS		PUBLIC CAMP GRD. DEV.
	GUARD RAILS		SEEDING / SODDING
	POWER LINES		LAKE & POND DEVELPT.
	DISPOSAL BEDS		STOCKING FISH
	SEWER LINES		MARKING BOUNDARY
	WATER PIPE LINE		TOPOGRAPHIC SURVEYS
	STORAGE - WATER		LOOKOUT HOUSES
	CAMP STOVES - FIREPLACES		BENCH MARK
	TABLE & BENCH - COMB.		CEMETERY
	TRUCK TRAILS		LIGHTHOUSE
	PARK ROADS		SHELTER CABIN
	FOOT TRAILS		GROUND WATER SURVEY
	CLEARING LAKE		CONTACT STATION
	DRINKING FOUNTAINS		SIGNS & MARKERS

H A M L I N L A K E

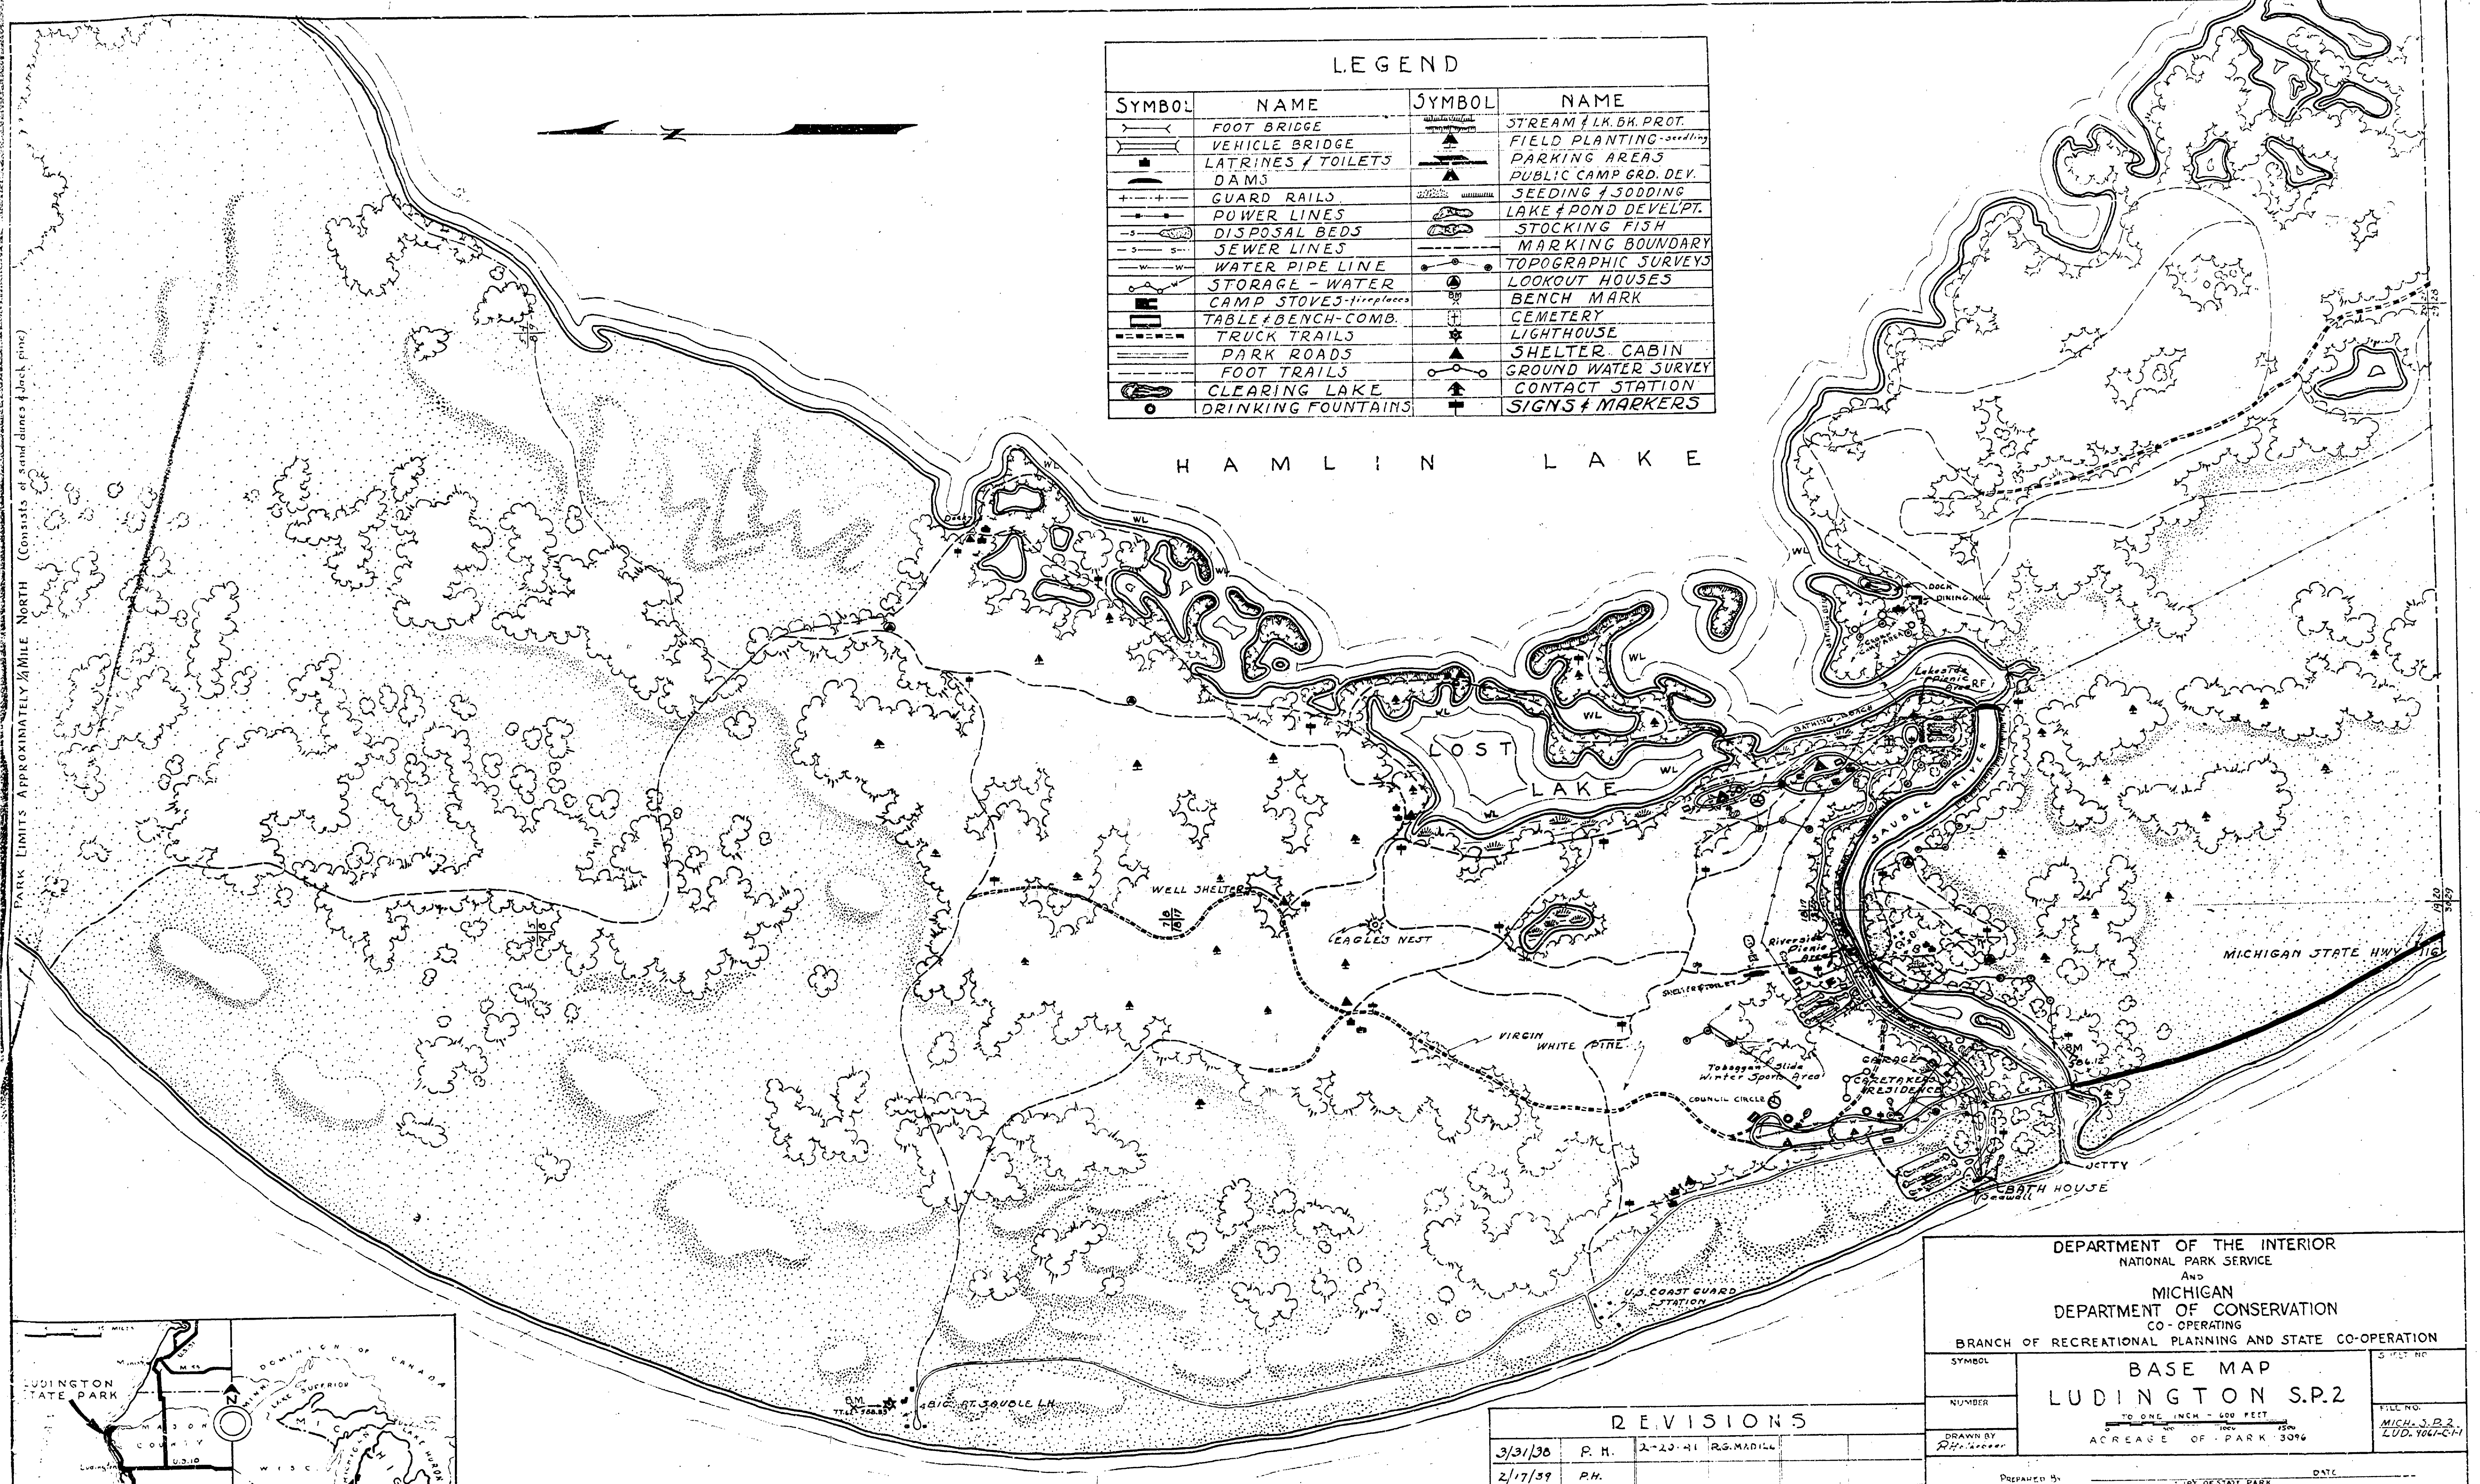

REVISIONS			
3/31/38	P.H.	2-20-41	R.G. MADILL
2/17/59	P.H.		
12-12-39	K.M.K.		

DEPARTMENT OF THE INTERIOR  
NATIONAL PARK SERVICE  
And  
MICHIGAN  
DEPARTMENT OF CONSERVATION  
CO-OPERATING  
BRANCH OF RECREATIONAL PLANNING AND STATE CO-OPERATION

**BASE MAP  
LUDINGTON S.P.2**

TO ONE INCH = 600 FEET  
ACREAGE OF PARK 3096

SYMBOL: 5 FEET REF.  
NUMBER:  
DRAWN BY: R.H. [unclear]  
FILE NO.: MICH. S.P.2, LUD. 9667-21

PREPARED BY: \_\_\_\_\_ COPY OF STATE PARK DATE: \_\_\_\_\_  
RECOMMENDED BY: \_\_\_\_\_ ADMINISTRATIVE INSPECTOR-MICHIGAN DATE: \_\_\_\_\_  
APPROVED BY: \_\_\_\_\_ REGIONAL OFFICER-N.P.S. REGION TWO DATE: \_\_\_\_\_

L A K E M I C H I G A N