

R.P. #	COORD'S
1	N 2000.00 E 2000.00
2	N 2395.95 E 1150.91

- TREE LEGEND**
- A ASH
  - P PINE
  - C WILLOW
  - E CEDAR
  - F ELM
  - M OAK
  - CW COTTONWOOD
  - H HICKORY
  - M MAPLE
- R.P. Δ - REFERENCE POINT

WITNESSES TO R.P.

R.P. #1 (1/2" BAR)  
 SET PK NAIL SOUTHEAST SIDE 6" TRIPLE MAPLE, EAST, 23.27'  
 BENCH MARK #1, PK NAIL WEST SIDE 14" OAK, S10°W, 44.59'  
 SET PK NAIL WEST SIDE 8" CEDAR, NORTH, 25.24'

R.P. #2 (1/2" BAR)  
 SET PK NAIL SOUTH SIDE 8" TWIN ASH, EAST, 41.00'  
 SET PK NAIL WEST SIDE 14" OAK, SOUTH, 38.71'  
 BENCH MARK #2, PK NAIL NORTH SIDE 18" ASH, S60°E, 90.68'

BENCH MARK #1  
 PK NAIL IN WEST SIDE OF 14" OAK, 44.59' FROM R.P. #1, ELEVATION 584.18


BENCH MARK #2  
 PK NAIL NORTH SIDE 18" ASH, 38.71' FROM R.P. #2, ELEVATION 584.49

ALL ELEVATION ARE 500.00 FEET PLUS.

**Original Site Survey**

(PARKING LOT BY OTHERS, SCALE 1"=20'-0" ON SURVEY - N.I.C.)

Bernath-Cookley Associates, Architects  
 4104 W. St. Joseph Hwy.  
 Lansing, Michigan 48917  
 (517) 321-9525

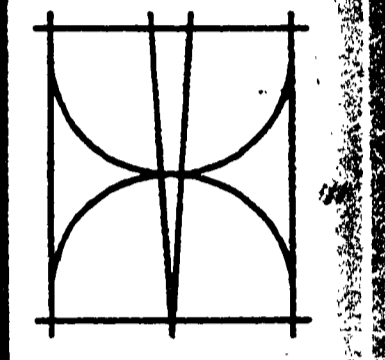

STATE OF MICHIGAN  
 DEPARTMENT OF MANAGEMENT AND BUDGET  
 Office of Facilities

TOILET AND SHELTER BUILDING  
 BAY CITY STATE PARK  
 STATE OF MICHIGAN  
 DEPARTMENT OF NATURAL RESOURCES  
 PARKS DIVISION

Revisions  
 AUG. 3, 1974  
 Date  
 JULY 27, 1974  
 Comm. No.  
 7034  
 Sheet No.

S1  
 L-123