


FORCEMAIN CONSTRUCTION NOTES

- FORCEMAIN MATERIAL SHALL BE PVC UNLESS OTHERWISE NOTED IN CONFORMANCE WITH SECTION 02717 OF THE SPECIFICATIONS. ALL CHANGES IN DIRECTION OF THE FORCEMAIN SHALL BE ACCOMPLISHED WITH APPROPRIATE FITTINGS OR BY PIPE DEFLECTION WHEN SUCH DEFLECTION IS WITHIN THE PIPE MANUFACTURER'S PUBLISHED INSTALLATION INSTRUCTIONS.
- CLEARING FOR FORCEMAIN SHALL BE LIMITED TO 10' EACH SIDE OF FORCEMAIN. NO TREE OUTSIDE OF THESE LIMITS SHALL BE DISTURBED WITHOUT PRIOR APPROVAL OF THE PROJECT MANAGER. UNLESS NOTED OTHERWISE, RESTORE ALL AREAS DISTURBED BY CONSTRUCTION WITH TOPSOIL, SEED, FERTILIZER AND MULCH IN ACCORDANCE WITH SECTION 02901 OF THE SPECIFICATIONS. ALL AREAS SHALL BE SEEDED WITH MOIST CLASS "A" SEED MIXTURE UNLESS SPECIFICALLY NOTED FOR REMOVAL ON THE CONSTRUCTION PLANS. ALL EXISTING FEATURES AND UTILITIES SHALL BE PROTECTED. ANY FEATURE OR UTILITY DAMAGED DURING CONSTRUCTION SHALL BE REPAIRED OR REMOVED AND REPLACED INCIDENTAL TO CONSTRUCTION.
- EXISTING 6" FORCEMAIN SHALL BE REMOVED WHERE ENCOUNTERED DURING FORCEMAIN CONSTRUCTION. AT ENDS OF REMOVAL OF EXISTING FORCEMAIN, BULKHEAD AND ABANDON. SEE SHEET 13 FOR DETAIL.

ESTIMATED QUANTITIES INDICATED ON THE PLANS ARE INCLUDED FOR GENERAL REFERENCE ONLY. THE CONTRACTOR SHALL USE HIS INDEPENDENT JUDGEMENT AS TO THE ACCURACY OF THE ESTIMATED QUANTITIES STATED ON THE PLANS. THE CONTRACTOR SHALL NOTE THAT NO ADJUSTMENTS TO THE LUMP SUM PRICE WILL BE MADE FOR AS CONSTRUCTED QUANTITIES WHICH ARE IN EXCESS OF THE ESTIMATED QUANTITIES INDICATED ON THE PLANS.

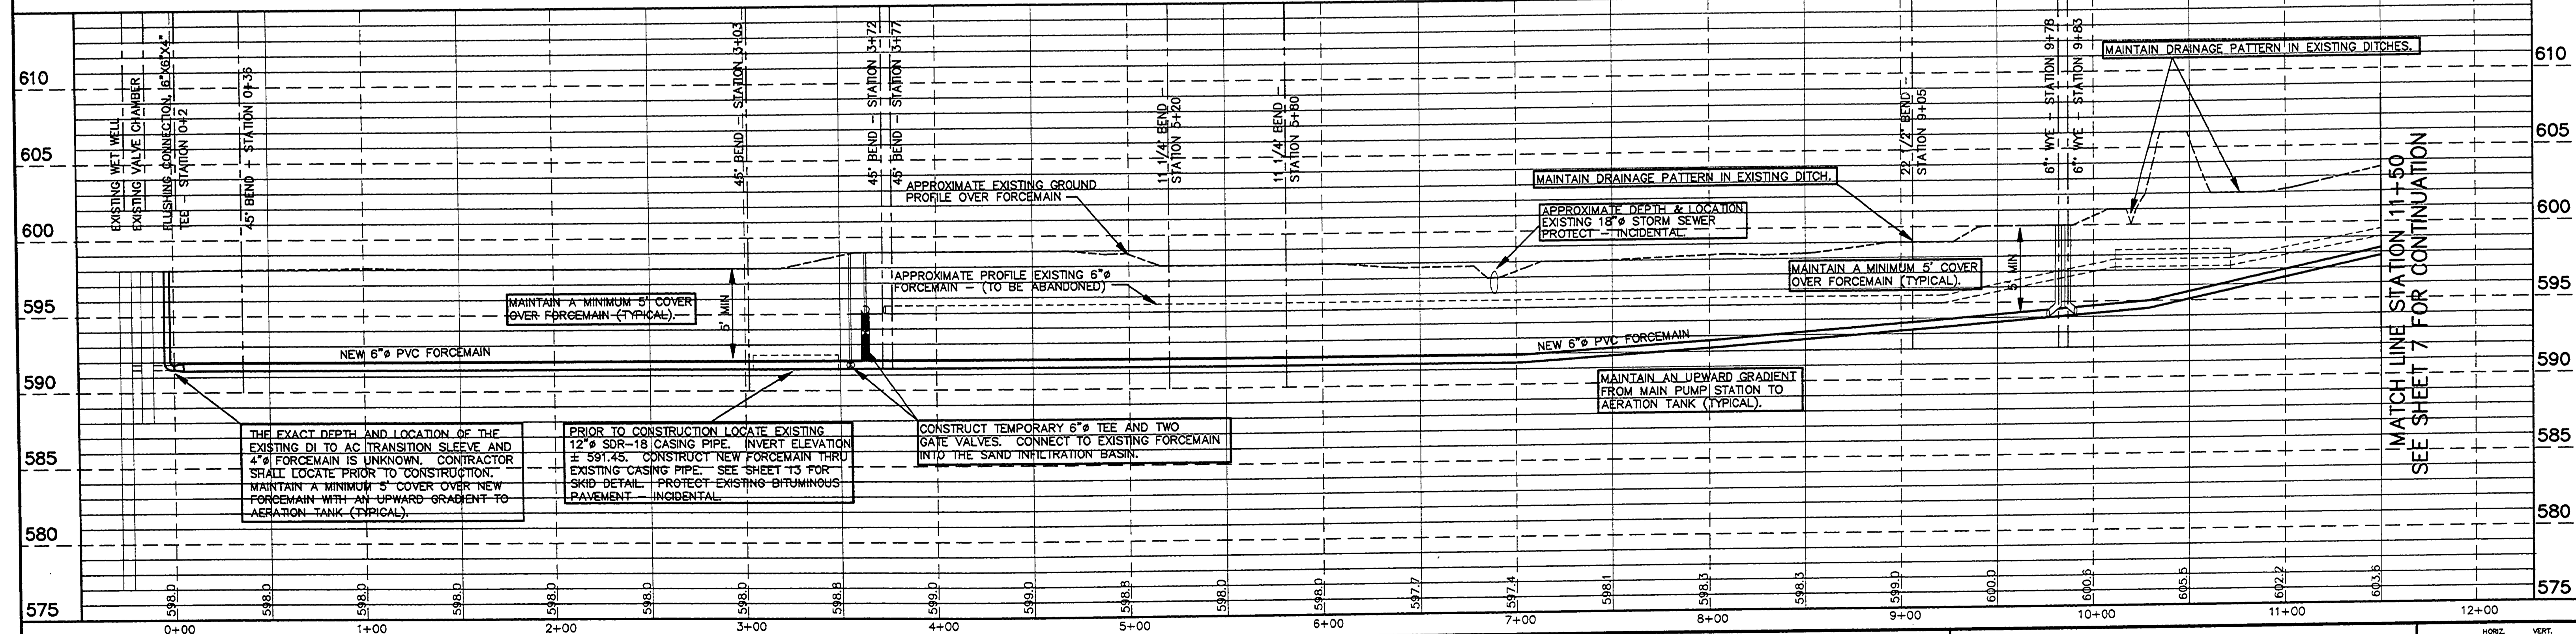

DWN BY: PMR/KM DESG BY: PMR/KM CDD BY: GDA APPD BY: GDA	IDENTIFICATION NO. PROJECT - ALOHA STATE ACCOUNT 607-75-2450-400	ISSUED FOR PRELIMINARY <input checked="" type="checkbox"/> CONSTRUCTION <input checked="" type="checkbox"/> FINAL RECORD <input type="checkbox"/>	DATE 11-30-93 REVISED PER COMMENTS	STATE OF MICHIGAN DEPARTMENT OF MANAGEMENT AND BUDGET Office of Facilities	QUALITY OF LIFE RECREATION BOND MICHIGAN DEPARTMENT OF NATURAL RESOURCES PARKS DIVISION - STATE ACCT. NO. 607-75-2450-400	ALOHA STATE PARK FORCEMAIN PLAN & PROFILE STATION 0+00 TO 11+50	SCALE: HORIZ. 1"=40' VERT. 1"=5' PROJ. NO.: 90134 SHEET 6 OF 13
--	---	--	--	--	---	---	--

FILE NO. 0134PPT1
 PLOT DATE: 12-28-93
 UPDATED BY: PMR
 ROTATION: -807 AROUND 0.0

L-116