



ENTRANCE DRIVE PROFILE

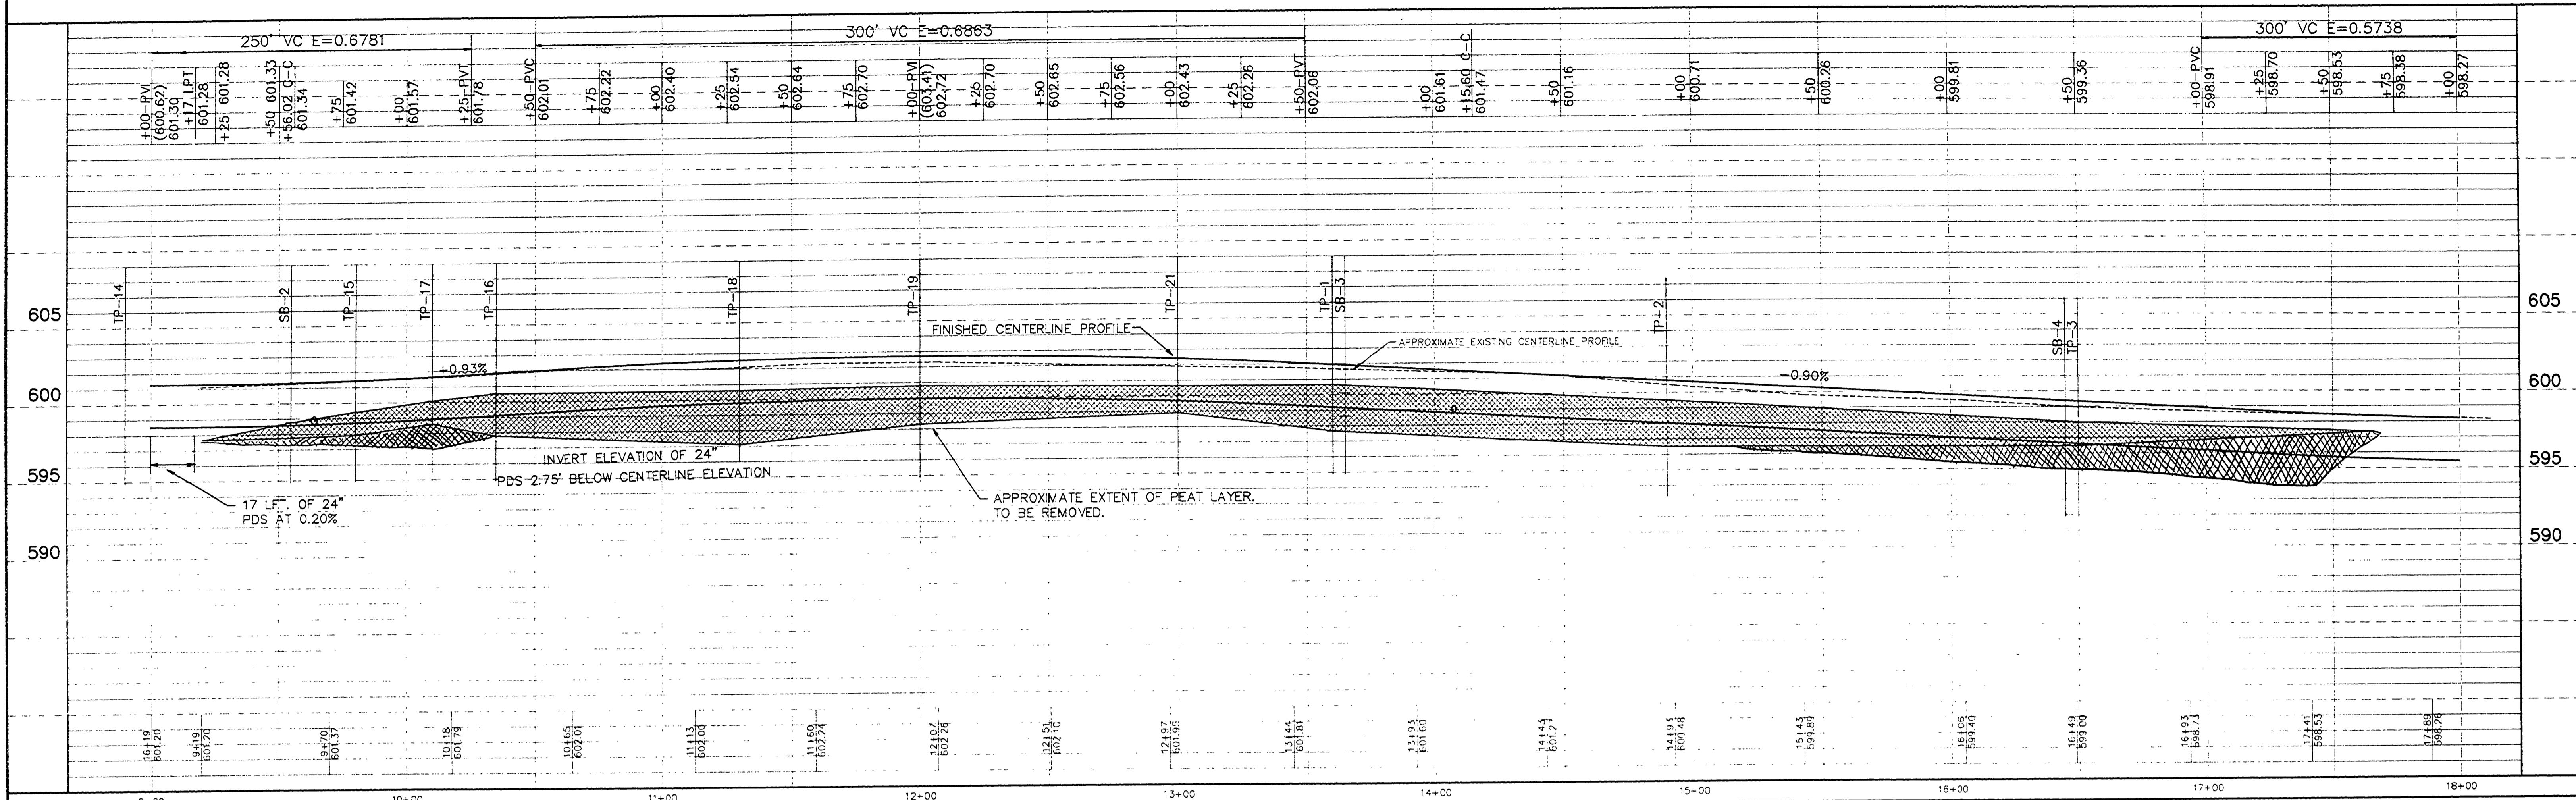

NORTH CAMPGROUND DRIVE PROFILE

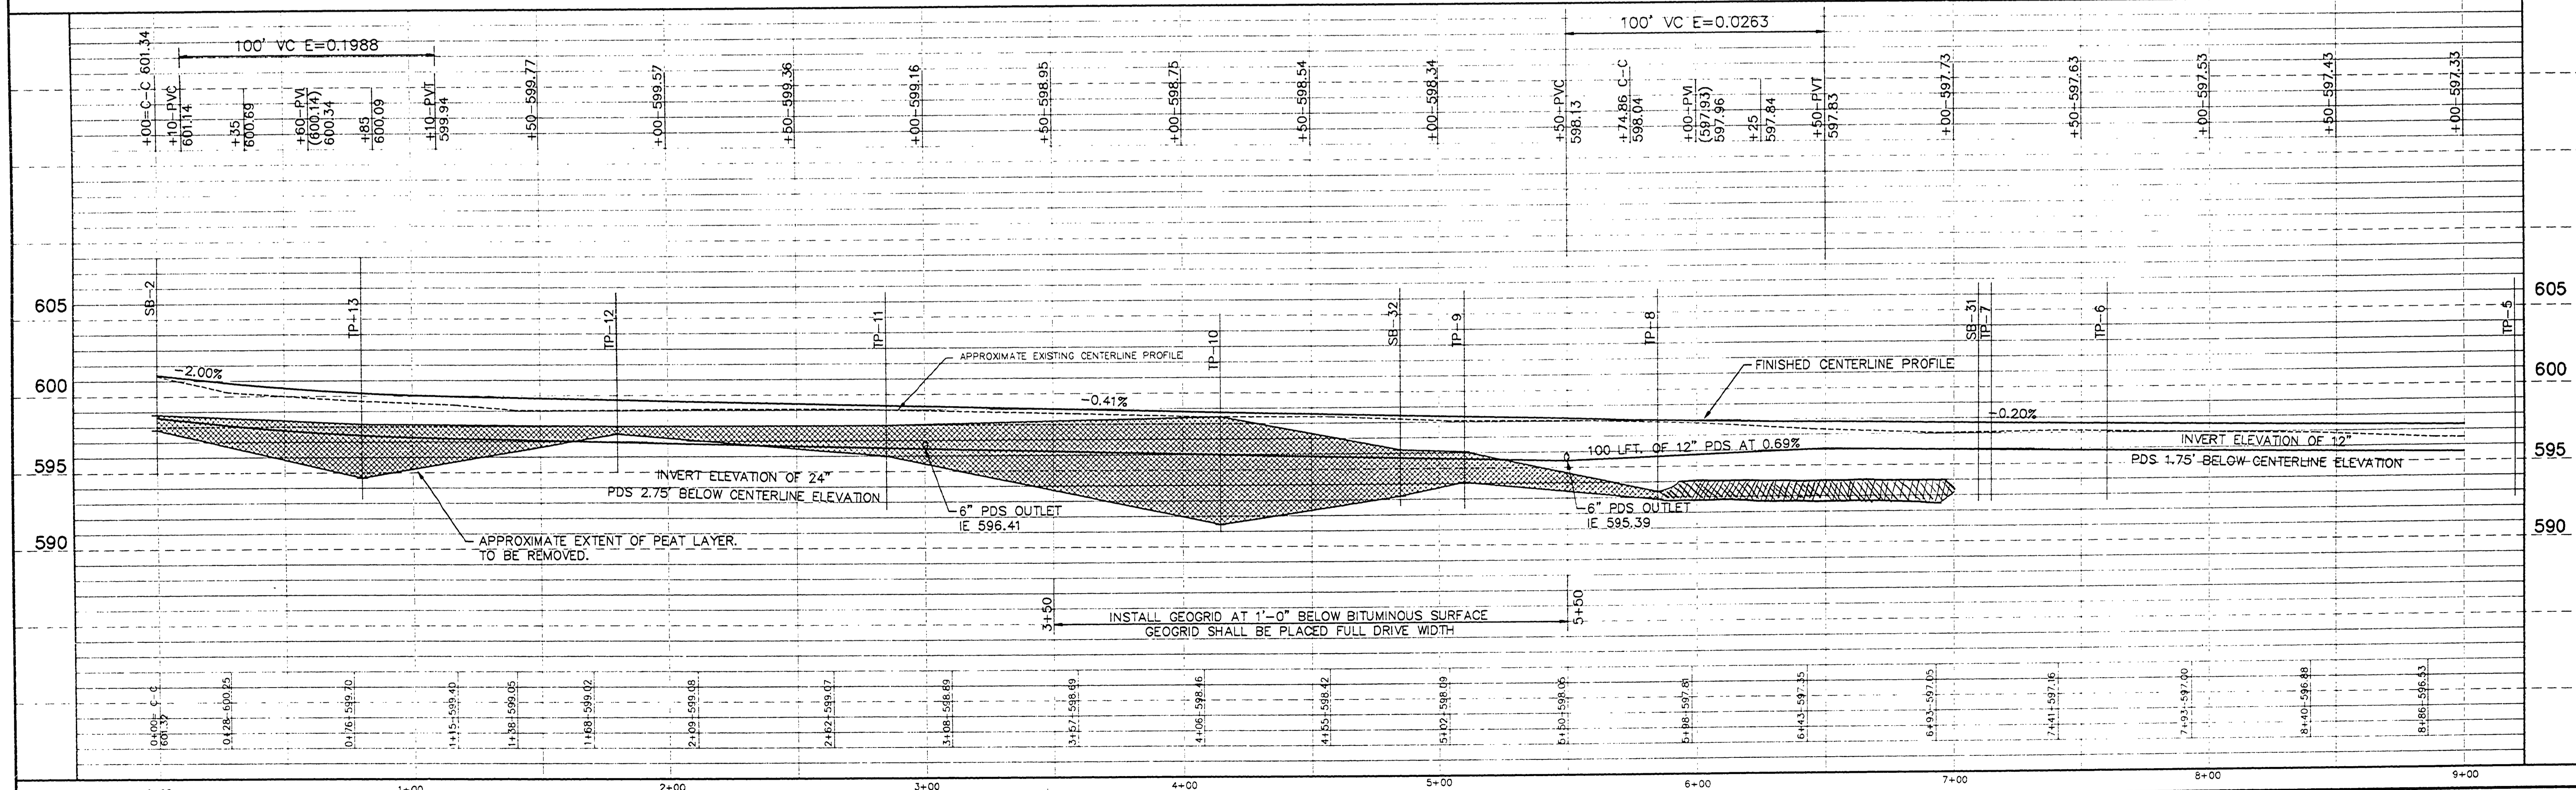

FILE NO.: 116SPRBI
 PLOT DATE: 10-28-93
 UPDATED BY: LJS

DRN BY: DAF	IDENTIFICATION NO. PROJECT - ALOHA	ISSUED FOR: PRELIMINARY	DATE: 7-06-92	BULLETIN NO. 101
DES. BY: GJF	STATE ACCOUNT 607-75-2450-400	CONSTRUCTION	DATE: 7-14-93	
APP'D BY: GDA		FINAL RECORD		

Capital Consultants, Inc. ENGINEERS	STATE OF MICHIGAN DEPARTMENT OF MANAGEMENT AND BUDGET Office of Facilities	QUALITY OF LIFE RECREATION BOND MICHIGAN DEPARTMENT OF NATURAL RESOURCES PARKS DIVISION - STATE ACCT. NO. 607-75-2450-400	ALOHA STATE PARK ENTRANCE DRIVE PROFILE STA. 9+00 TO 18+00 NORTH CAMPGROUND DR. PROFILE STA. 0+00 TO 9+00	SCALE: HORIZ. 1"=30' VERT. 1"=5' PROJ. NO.: 91165 SHEET 3 OF 10
-------------------------------------	--	---	---	---

INSTALL GEOGRID AT 1'-0" BELOW BITUMINOUS SURFACE
 GEOGRID SHALL BE PLACED FULL DRIVE WIDTH

Replaces Sheet 8 of 17 - Bulletin No. 1

L-118A