



FILE NO.: 116852
 PLOT DATE: 10-28-93
 UPDATED BY: LJS

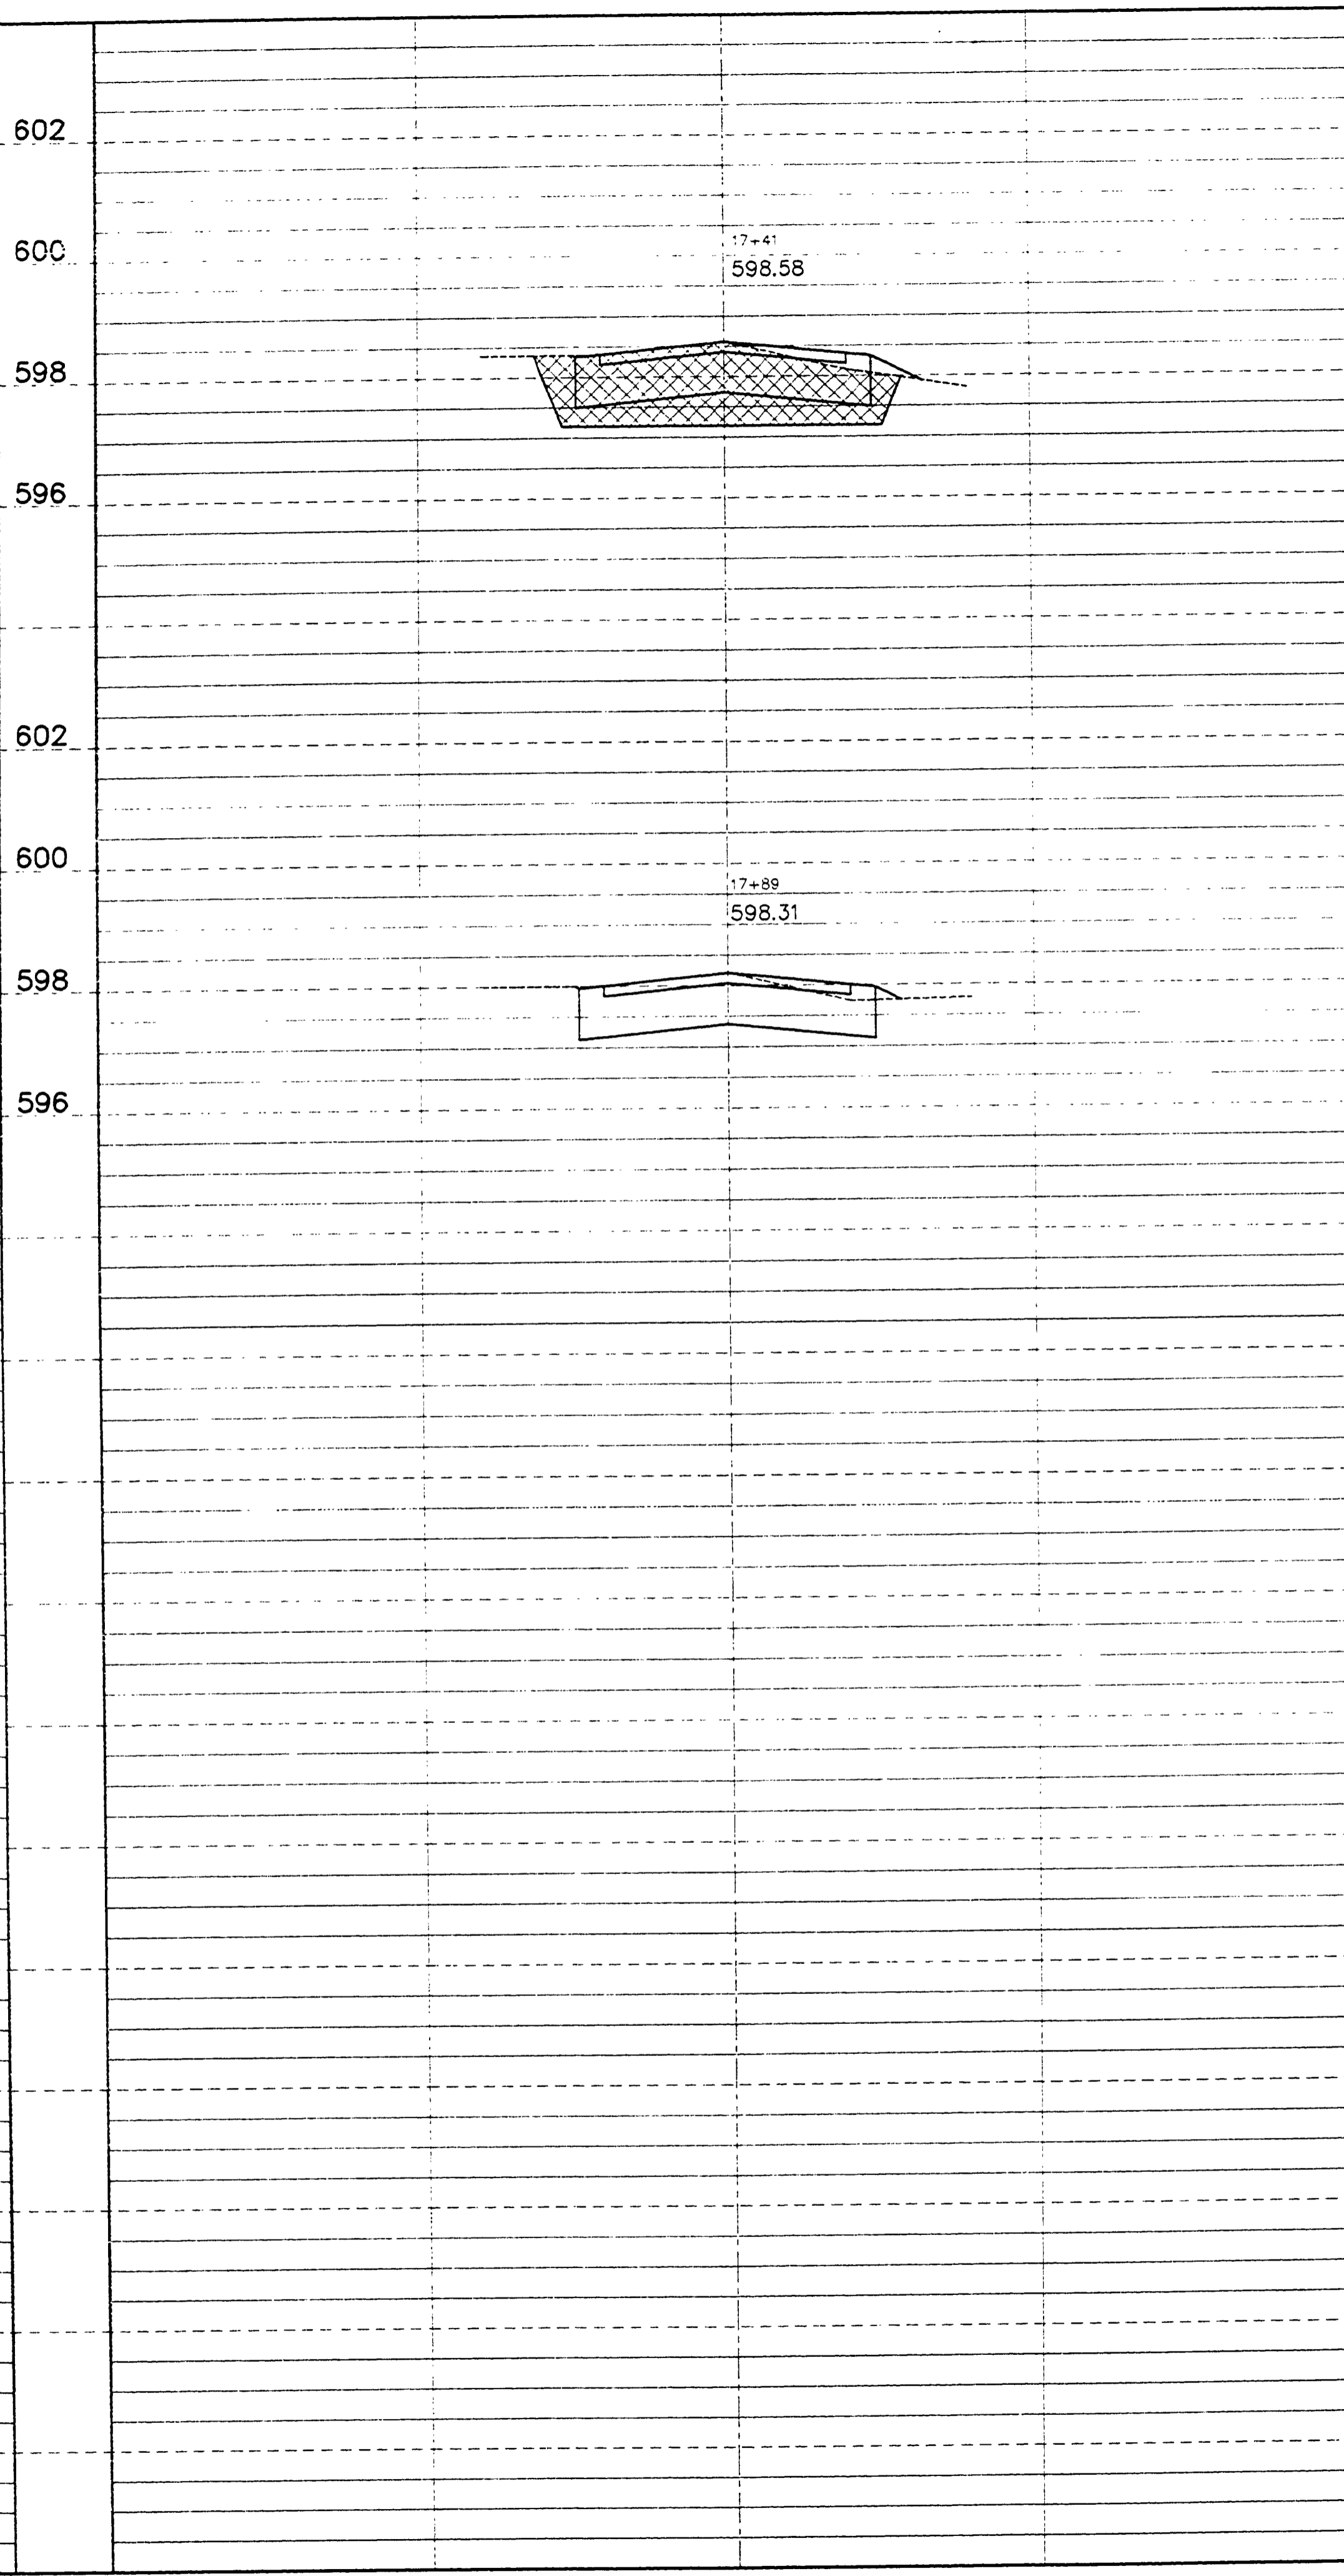

Cross section of peat removal in entrance drive & North Campground drive. - Bulletin No. 1

DRN BY:	IDENTIFICATION NO.	ISSUED FOR	DATE	BULLETIN NO. 101
DES'D BY: GJF	PROJECT - ALOHA	PRELIMINARY <input checked="" type="checkbox"/>	7-06-92	
CHK'D BY: GDA	STATE ACCOUNT	CONSTRUCTION <input checked="" type="checkbox"/>	7-14-93	
APP'D BY:	607-75-2450-400	FINAL RECORD <input type="checkbox"/>		

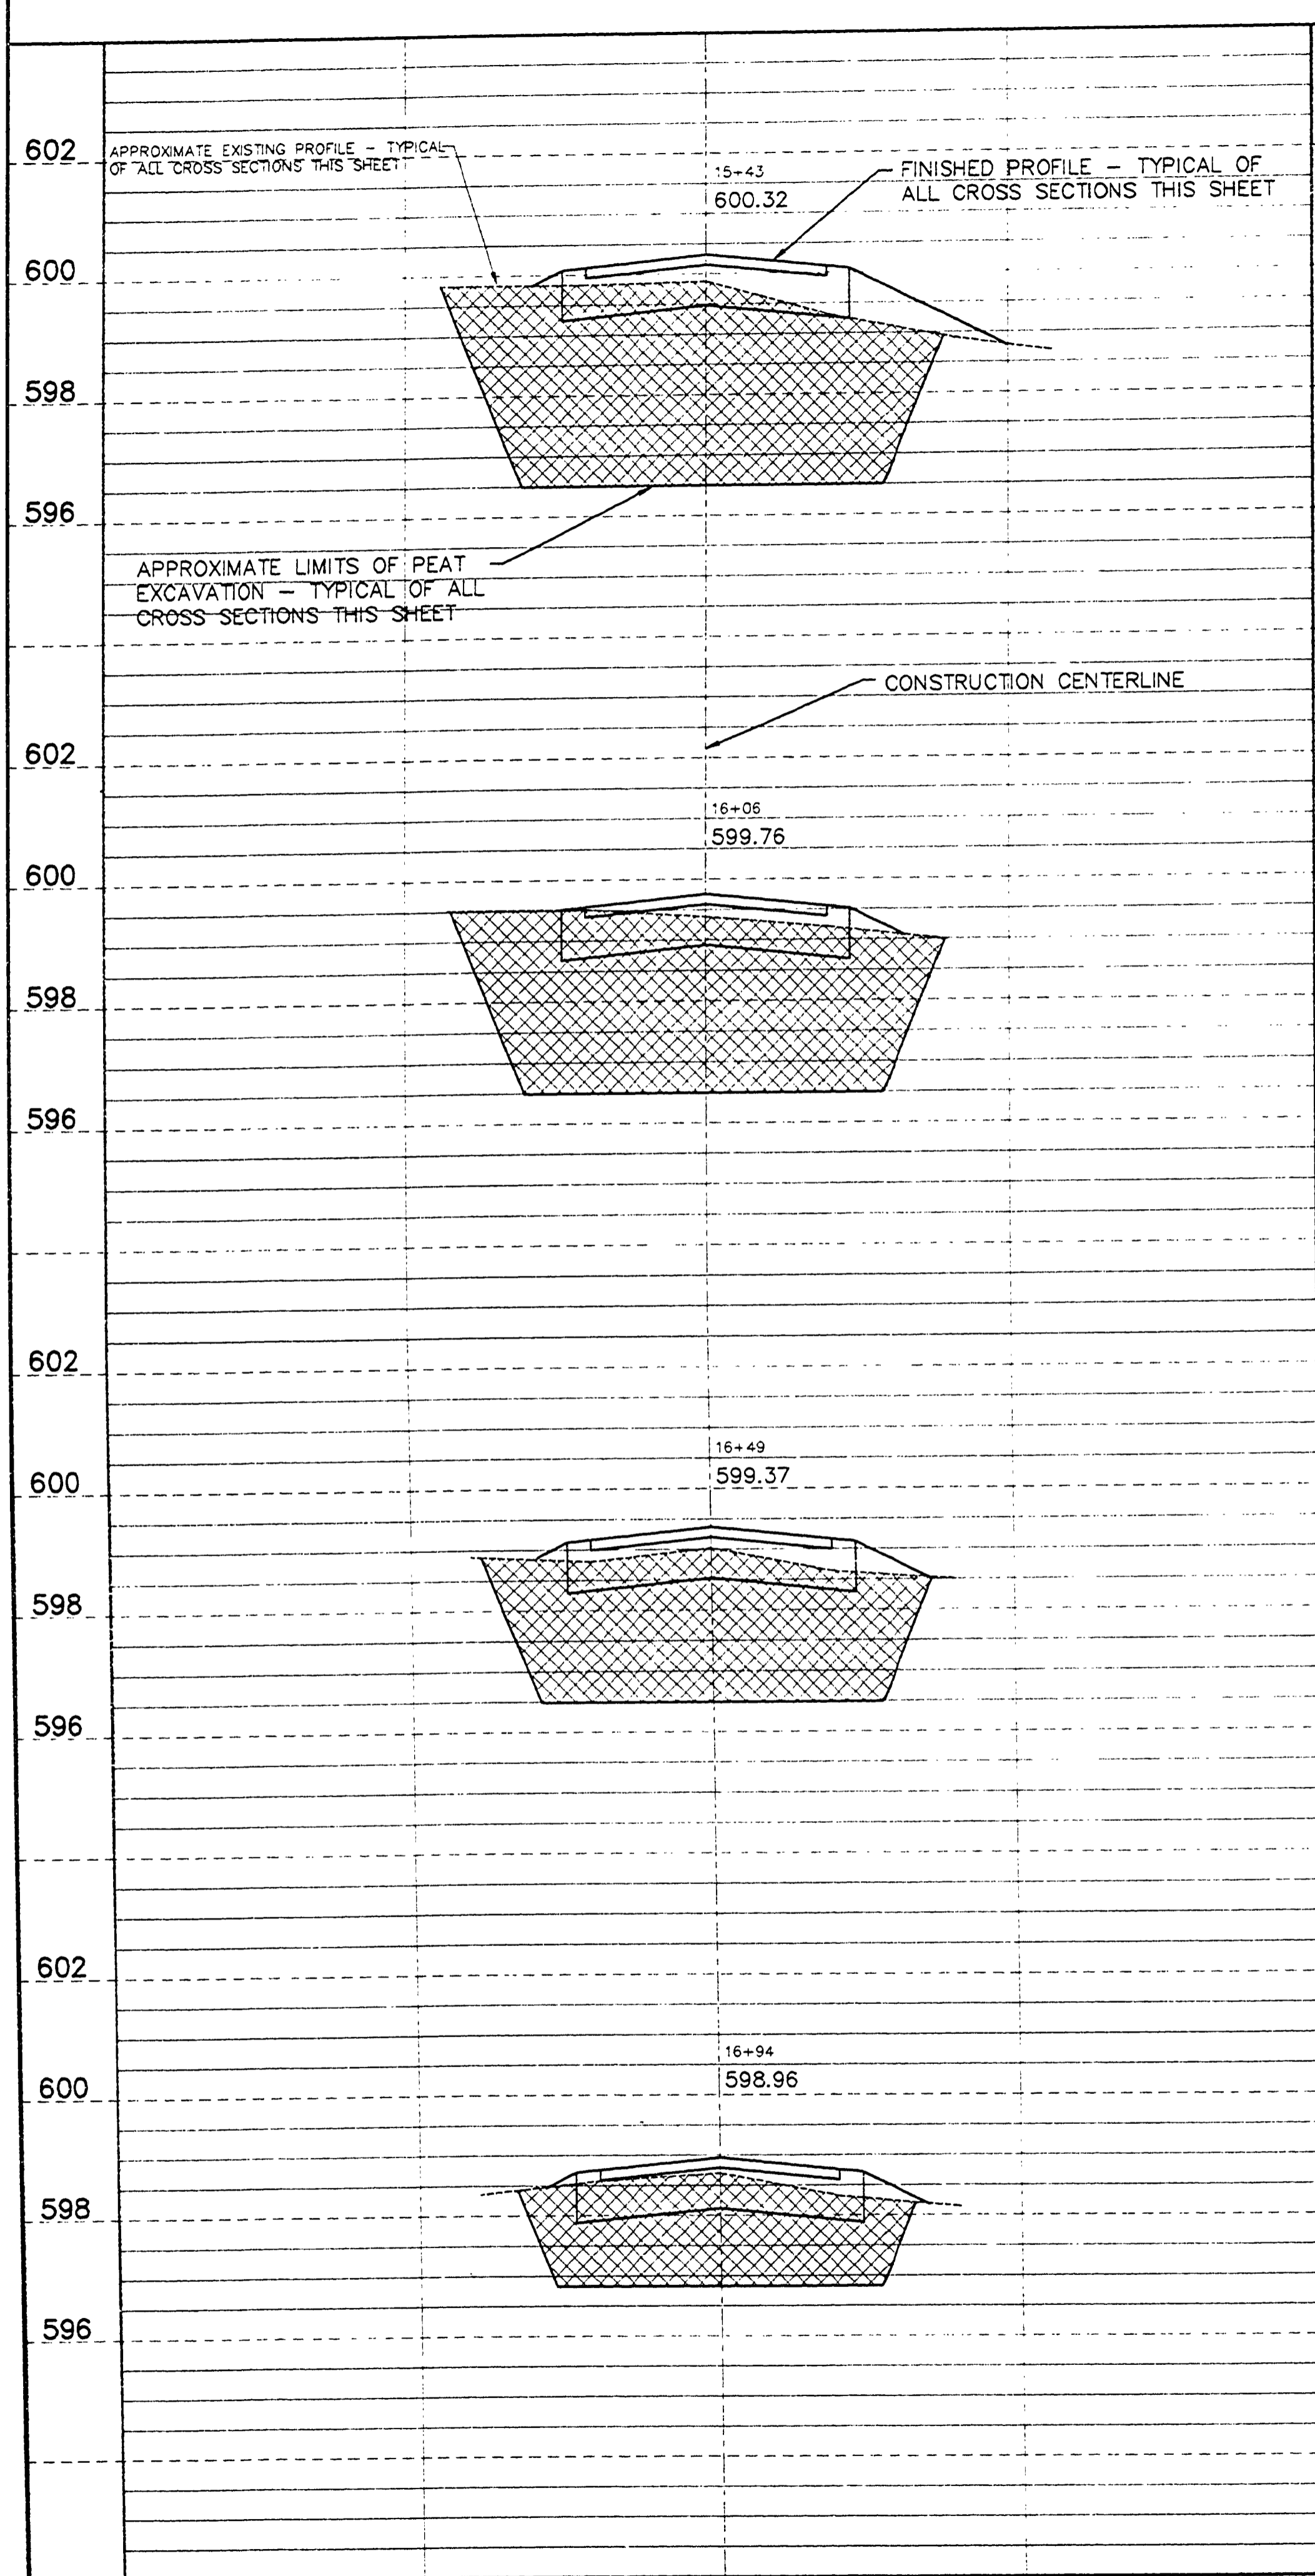

STATE OF MICHIGAN
 DEPARTMENT OF MANAGEMENT AND BUDGET
 Office of Facilities

QUALITY OF LIFE RECREATION BOND
 MICHIGAN DEPARTMENT OF NATURAL RESOURCES
 PARKS DIVISION - STATE ACCT. NO. 607-75-2450-400

ALOHA STATE PARK
 ENTRANCE DRIVE PEAT EXCAVATION
 CROSS SECTIONS

SCALE: HORIZ. 1"=10'
 VERT. 1"=2'
 PROJ. NO.: 91165
 SHEET 6 OF 10

L-118A