

WITNESSES TO R.P.

R.P. #1 (1 1/2" BAR)
 SET NAIL AND TAG NORTH SIDE 8" ASPEN S80°E, 40.57'
 BENCH MARK NORTH EAST SIDE 10" CEDAR S70°E, 13.74'
 SET NAIL AND TAG SOUTHWEST SIDE 10" ASH N45°W, 39.78'

R.P. #3 (1 1/2" BAR SOUTH OF CONTACT STATION)
 SET NAIL AND TAG NORTH SIDE 20" MAPLE WEST, 50.86'
 SOUTHWEST CORNER OF CONCRETE FOUNDATION CONTACT STATION NORTH, 7.96'
 BENCH MARK P.K., NAIL EAST SIDE 34" MAPLE SOUTH, 60.97'

R.P. #11 (1 1/2" BAR WEST SIDE OF PARKING AREA)
 SET NAIL AND TAG SOUTHWEST SIDE 20" MAPLE S65°E, 67.49'
 SET NAIL AND TAG EAST SIDE 24" MAPLE SOUTH, 15.62'

R.P. #2 (1 1/2" BAR)
 SET NAIL AND TAG SOUTHWEST SIDE 10" ASH N10°W, 42.51'
 SET NAIL AND TAG NORTH SIDE 10" MAPLE N80°E, 68.28'
 SET NAIL AND TAG EAST SIDE 10" ASH S25°W, 61.26'

R.P. #4 (1 1/2" BAR)
 SET NAIL AND TAG NORTHWEST SIDE 10" ASH N65°E, 13.68'
 SET NAIL AND TAG NORTH SIDE 10" ASH N47°W, 40.88'
 BENCH MARK P.K., NAIL SOUTH SIDE 12" ASH S40°E, 15.64'

R.P. #6 (1 1/2" BAR)
 SET NAIL AND TAG NORTH SIDE 14" ASPEN S45°E, 19.79'
 SET NAIL AND TAG WEST SIDE 12" MAPLE N70°E, 43.18'
 SET NAIL AND TAG NORTH EAST SIDE 10" MAPLE N45°W, 98.07'

R.P. #8 (1 1/2" BAR)
 SET NAIL AND TAG SOUTH SIDE 8" MAPLE S55°E, 19.45'
 SET NAIL AND TAG NORTH SIDE 10" ASH S80°W, 38.06'
 BENCH MARK 10" ASH S20°W, 72.66'

R.P. #9 (1 1/2" BAR)
 SET NAIL AND TAG SOUTHEAST SIDE 8" ASH N50°E, 39.96'
 SET NAIL AND TAG SOUTH SIDE 8" ASH N45°W, 59.50'
 SET NAIL AND TAG NORTH SIDE 8" ASH S20°E, 35.19'

BENCH MARK NO. 1
 P.K., NAIL NORTH SIDE 20" MAPLE, ELEVATION 616.55

BENCH MARK NO. 2
 P.K., NAIL EAST SIDE OF 34" MAPLE, ELEVATION 605.46
 ELEVATIONS ARE DERIVED FROM EXISTING PLANS OF ALPHA STATE PARK

BENCH MARK NO. 3
 NAIL AND TAG NORTHEAST SIDE 10" ASH, ELEVATION 601.76

BENCH MARK NO. 4
 P.K., NAIL SOUTH SIDE 12" ASH, ELEVATION 599.15

BENCH MARK NO. 5
 P.K., NAIL SOUTHWEST SIDE 10" ASH, ELEVATION 599.87
 ELEVATIONS ARE DERIVED FROM EXISTING PLANS OF ALPHA STATE PARK

THIS PLAN WAS MADE AT THE DIRECTION OF THE PARTIES NAMED
 HEREON AND IS INTENDED SOLELY FOR THEIR IMMEDIATE USE. NO
 SURVEY HAS BEEN MADE AND NO PROPERTY LINES WERE MONUMENTED
 UNLESS OTHERWISE SPECIFICALLY NOTED. AND NO DIMENSIONS HEREON
 ARE INTENDED FOR THE USE IN ESTABLISHING PROPERTY LINES. UTILITY
 INFORMATION AS SHOWN WAS OBTAINED FROM AVAILABLE PUBLIC RECORDS
 AND FROM SUPPORTING FIELD OBSERVATIONS WHERE POSSIBLE.



TREE LEGEND

M = MAPLE
 AS = ASPEN
 A = ASH
 O = OAK
 C = CEDAR
 B = BASSWOOD
 MA = MOUNTAIN ASH

LEGEND

+ = CAMPSITE POST
 * = LIGHT POLE
 ○ = EXISTING ELEVATION
 △ = REFERENCE POINT
 Ⓜ = WATER VALVE

R.P. #	COORD'S
1	N 5000.00 E 5000.00
3	N 5697.01 E 4935.02
11	N 5967.53 E 4883.44
2	N 4320.85 E 4954.59
4	N 3590.36 E 4847.45
6	N 3037.68 E 5071.52
8	N 2705.00 E 4945.77
9	N 2833.74 E 4311.54

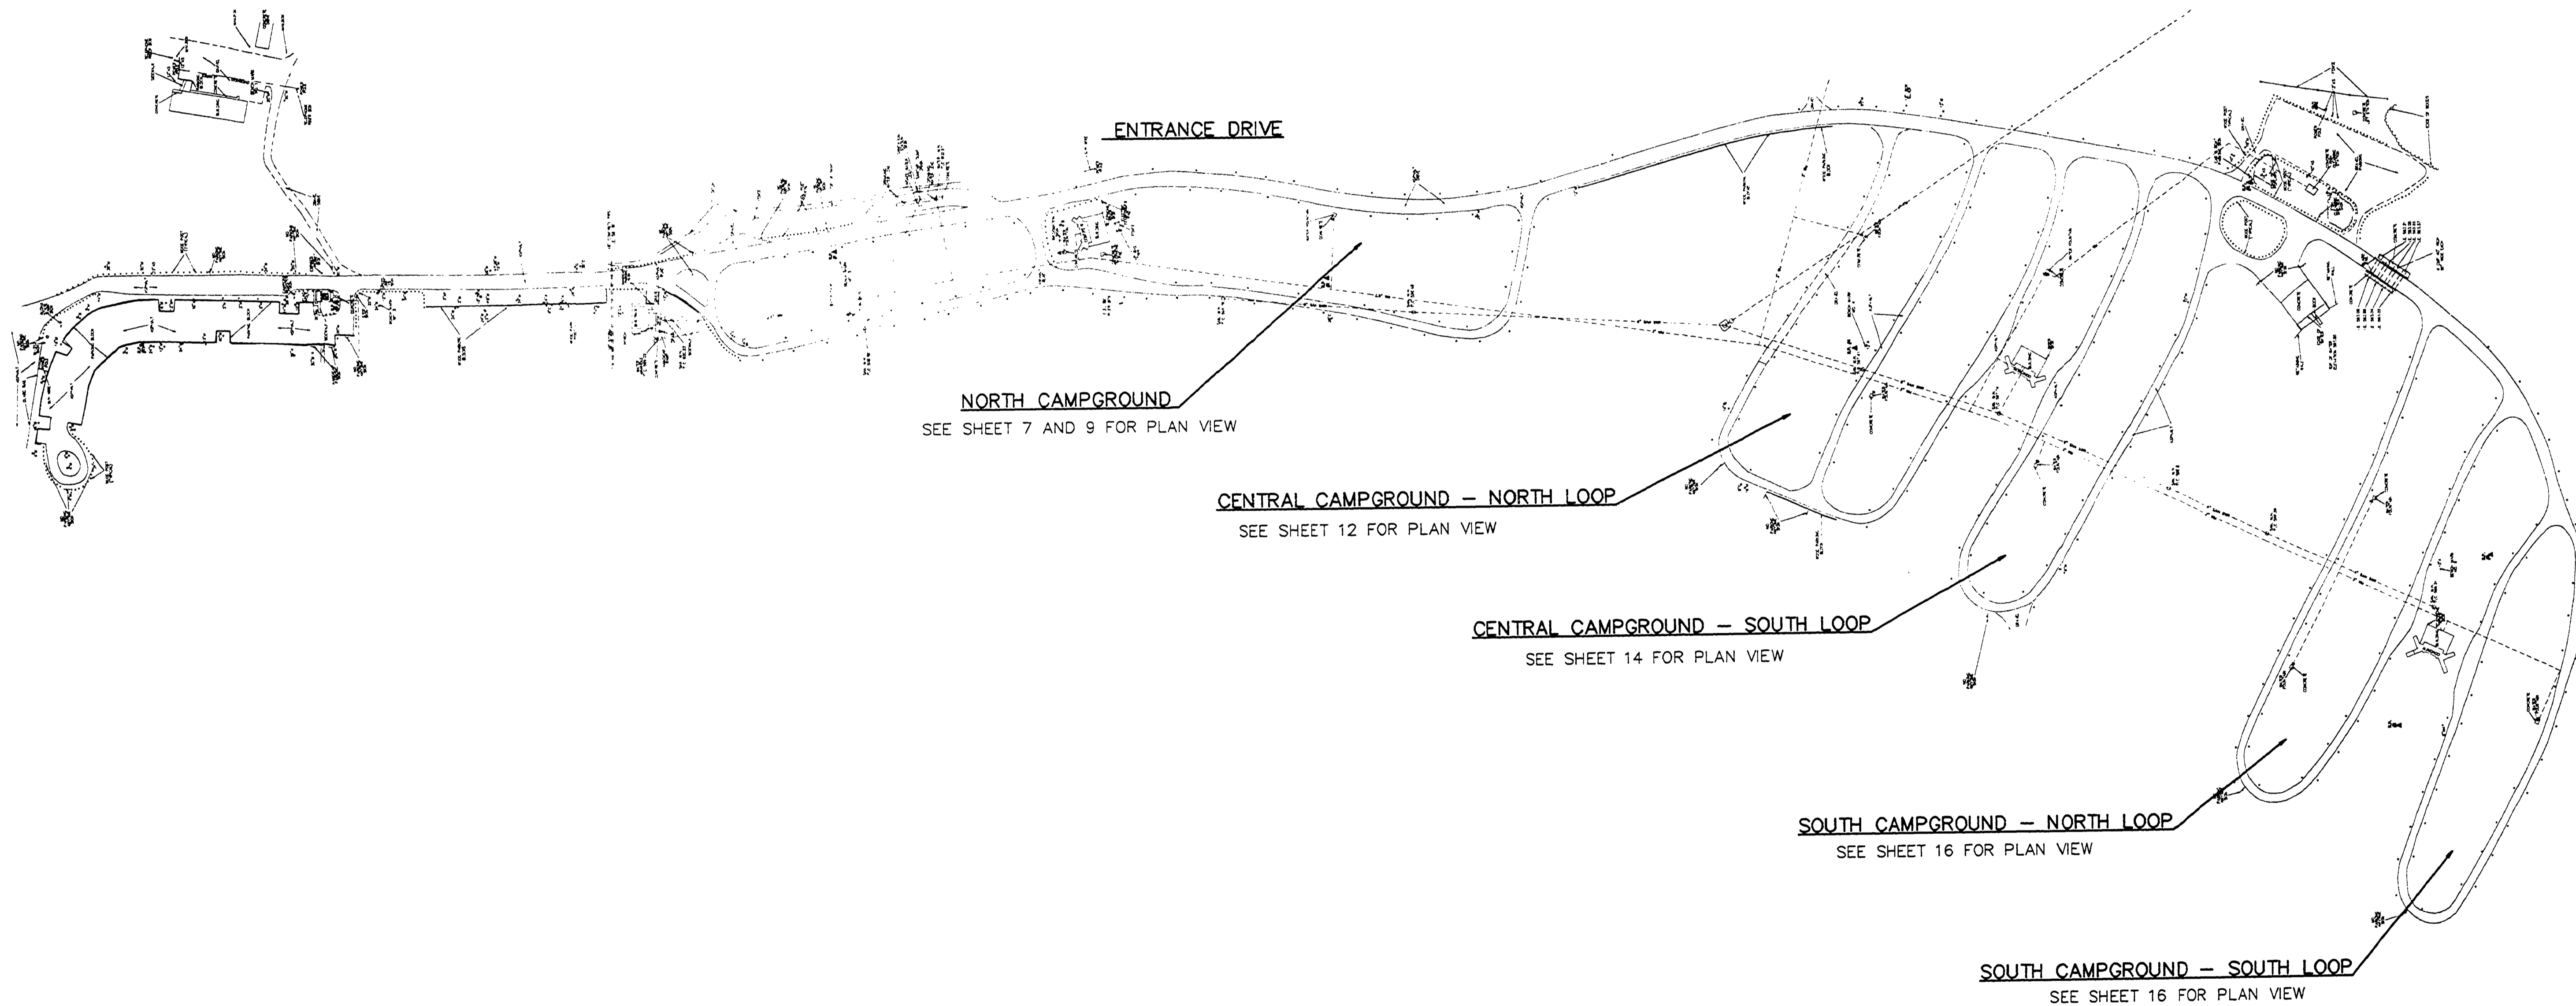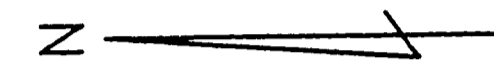

FILE NAME: 11656SM
 PLOT DATE: 7-06-92
 UPDATED BY: GAF

DRN BY:	IDENTIFICATION NO.	ISSUED FOR	DATE
DESIGNED BY: DAF	PROJECT - ALOHA	PRELIMINARY <input checked="" type="checkbox"/>	7-06-92
DRAWN BY: GAF	STATE ACCOUNT	CONSTRUCTION <input checked="" type="checkbox"/>	7-14-93
APPROVED BY: GDA	607-75-2450-400	FINAL RECORD <input type="checkbox"/>	

Capital
 consultants, Inc.
 ENGINEERS

STATE OF MICHIGAN
 DEPARTMENT OF MANAGEMENT AND BUDGET
 Office of Facilities

QUALITY OF LIFE RECREATION BOND
 MICHIGAN DEPARTMENT OF NATURAL RESOURCES
 PARKS DIVISION - STATE ACCT. NO. 607-75-2450-400

ALOHA STATE PARK
 GENERAL SITE MAP

SCALE: 1"=120'
 PROJ. NO.: 91165
 SHEET 2 OF 17

L-118