




CENTRAL CAMPGROUND-NORTH DRIVE

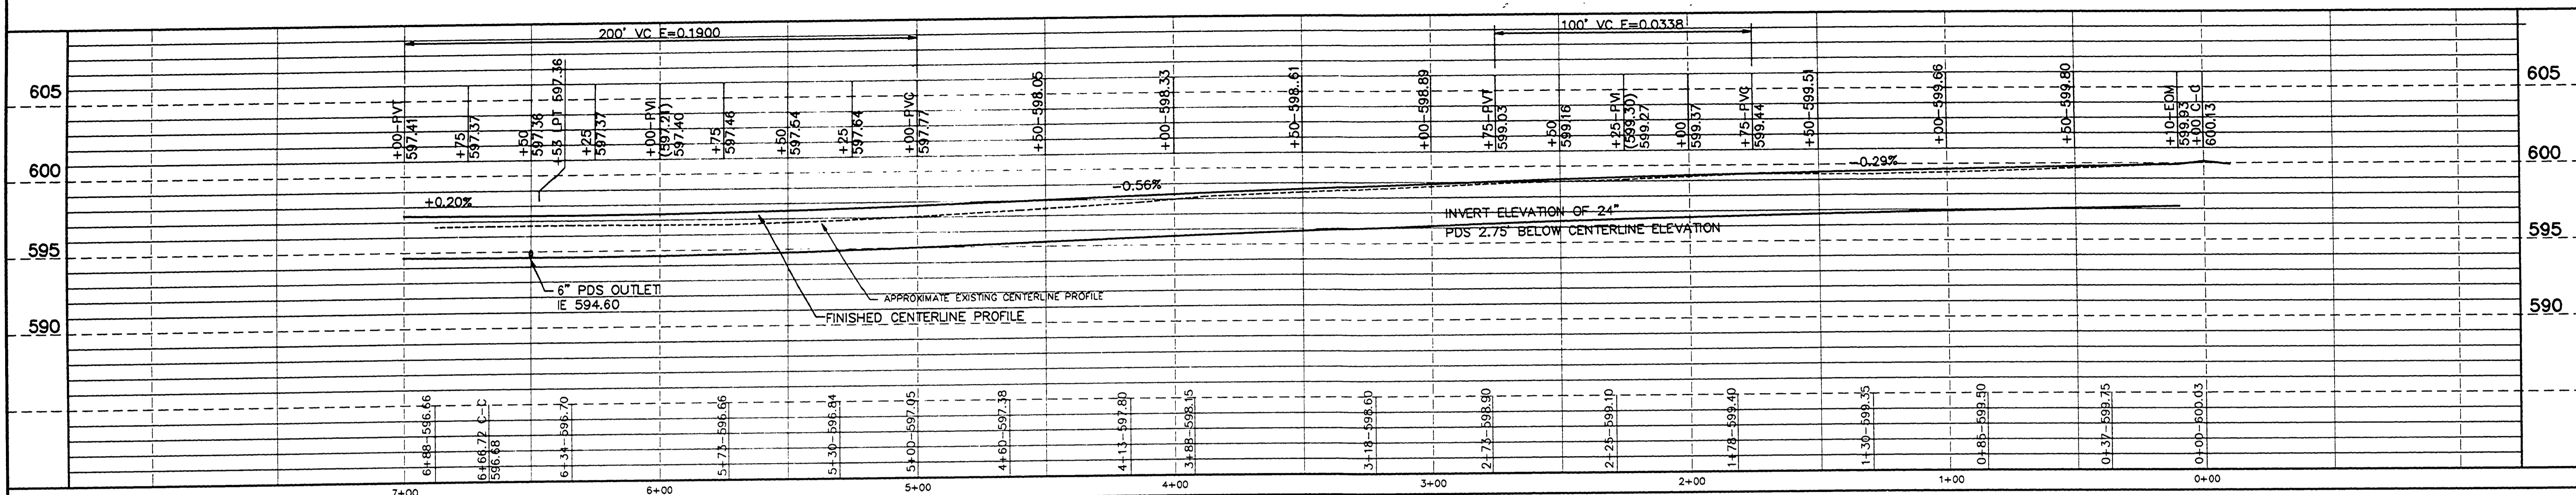

CENTRAL CAMPGROUND-CENTER DRIVE

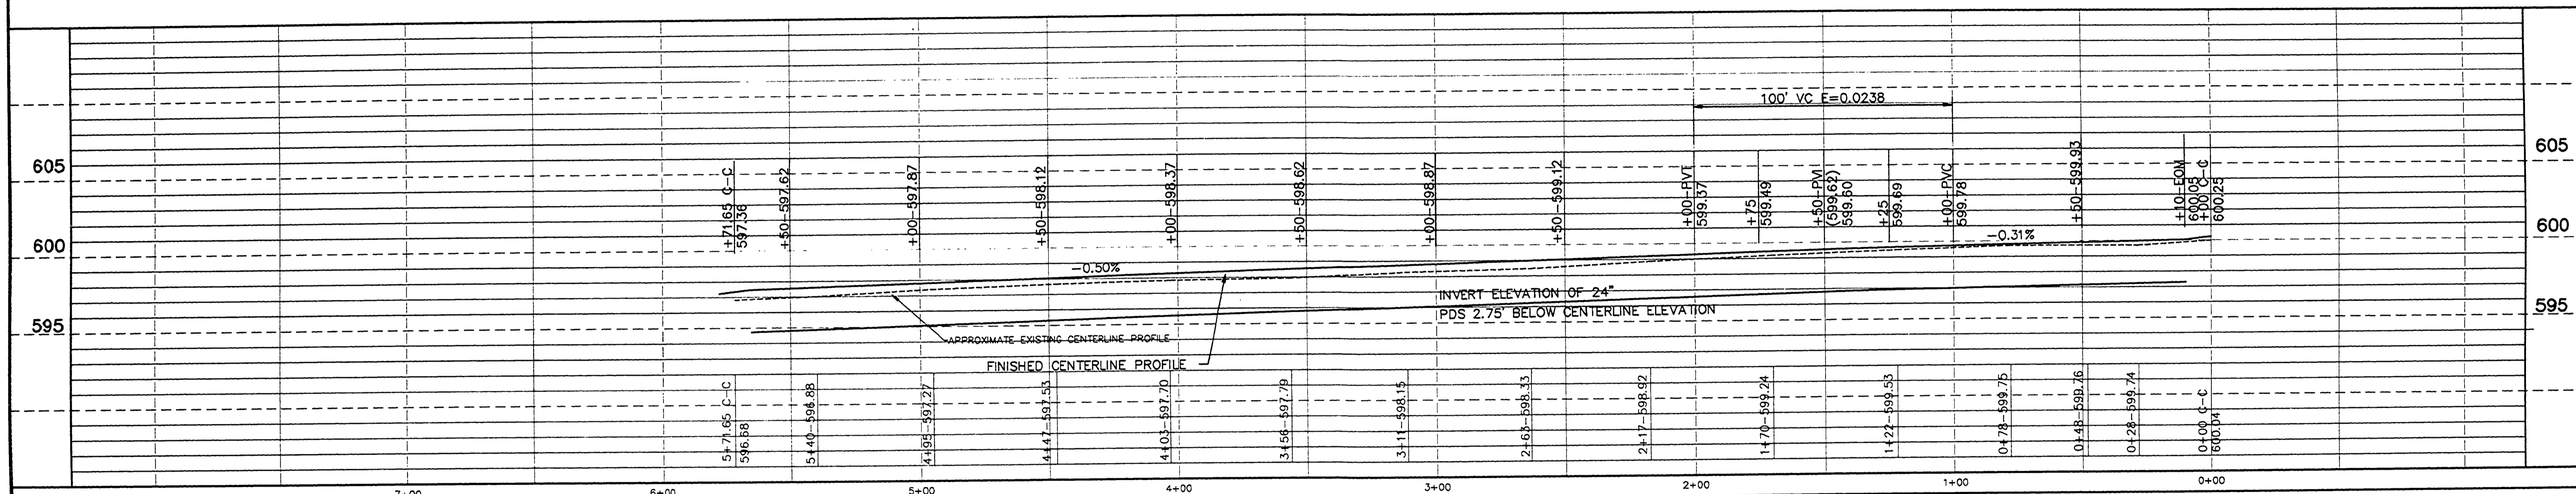

CENTRAL CAMPGROUND-SOUTH DRIVE

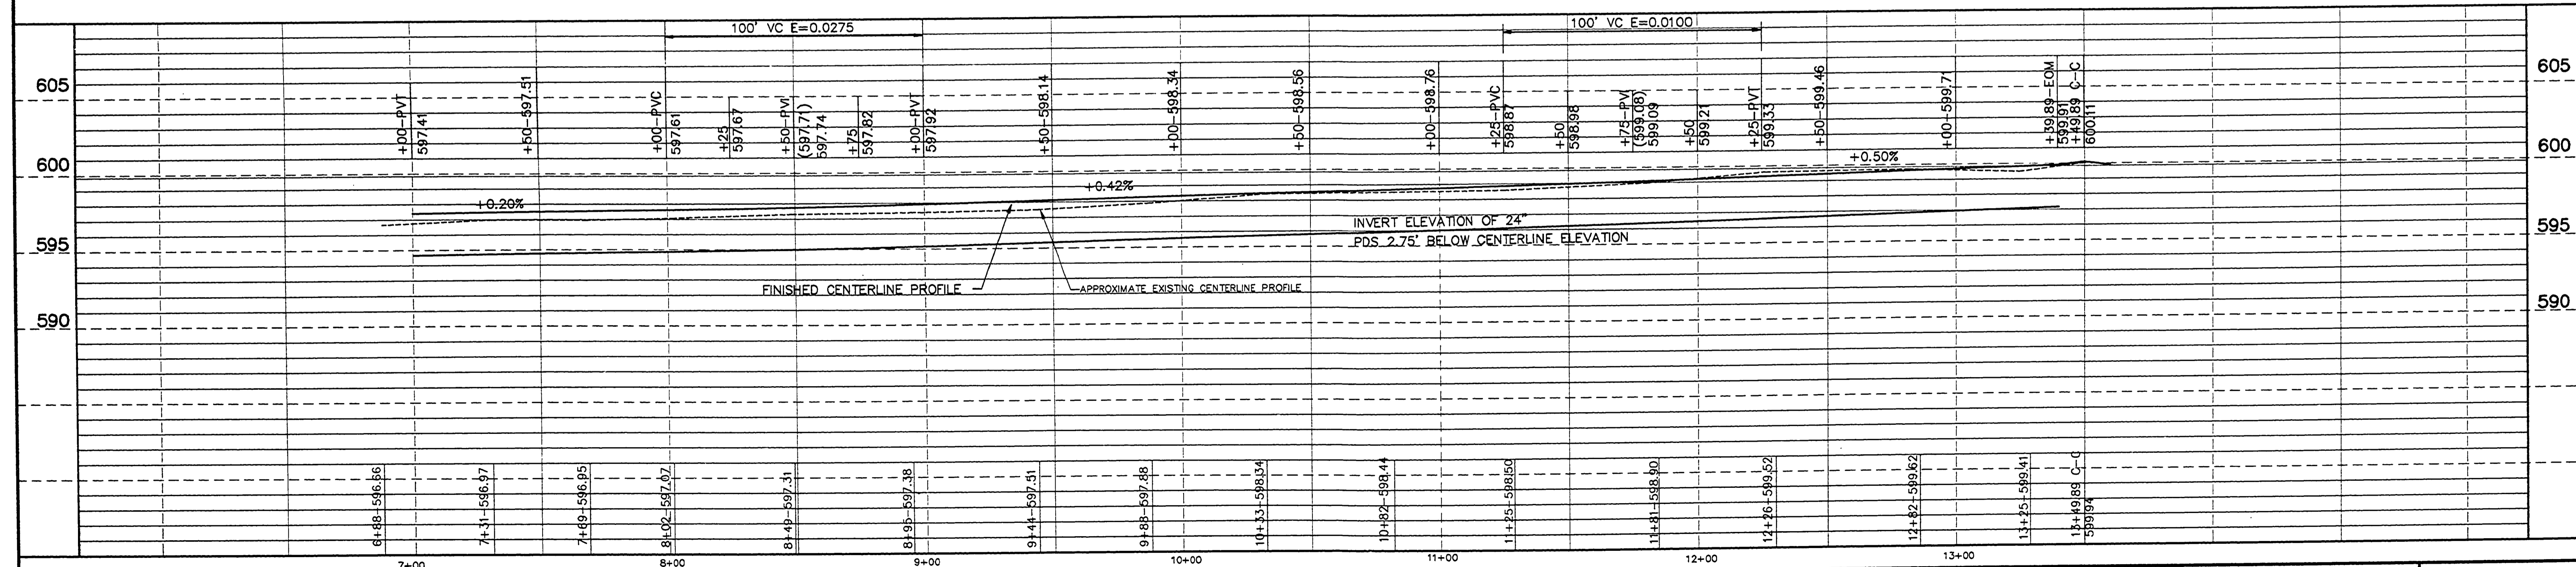

FILE NO.: 1165PR3
 PLOT DATE: 7-13-93
 UPDATED BY: GJF

DRN BY:	DAF	IDENTIFICATION NO.	ISSUED FOR	DATE
DESIGNED BY:	GJF	PROJECT - ALOHA	PRELIMINARY	7-06-92
CHKD BY:	GDA	STATE ACCOUNT	CONSTRUCTION	7-14-93
APPR BY:		607-75-2450-400	FINAL RECORD	

DATE	7-06-92
DATE	7-14-93



QUALITY OF LIFE RECREATION BOND
 MICHIGAN DEPARTMENT OF NATURAL RESOURCES
 PARKS DIVISION - STATE ACCT. NO. 607-75-2450-400

ALOHA STATE PARK
 CENTRAL CAMPGROUND
 NORTH LOOP DRIVE PROFILES

SCALE: VERT. 1"=5'
 PROJ. NO.: 9116503
 SHEET 13 OF 17

L-110