



DRAWN BY	REVIEWED BY SECTIONS			APPROVED BY		NO. DATE BY	REVISIONS			DATE BY			
	TRACED BY	ARCHITECTURAL	ENGINEERING	LANDSCAPE	DATE		ASSISTANT CHIEF IN CHARGE OF DESIGN	DATE	1		2	3	4
CHECKED BY	DATE												

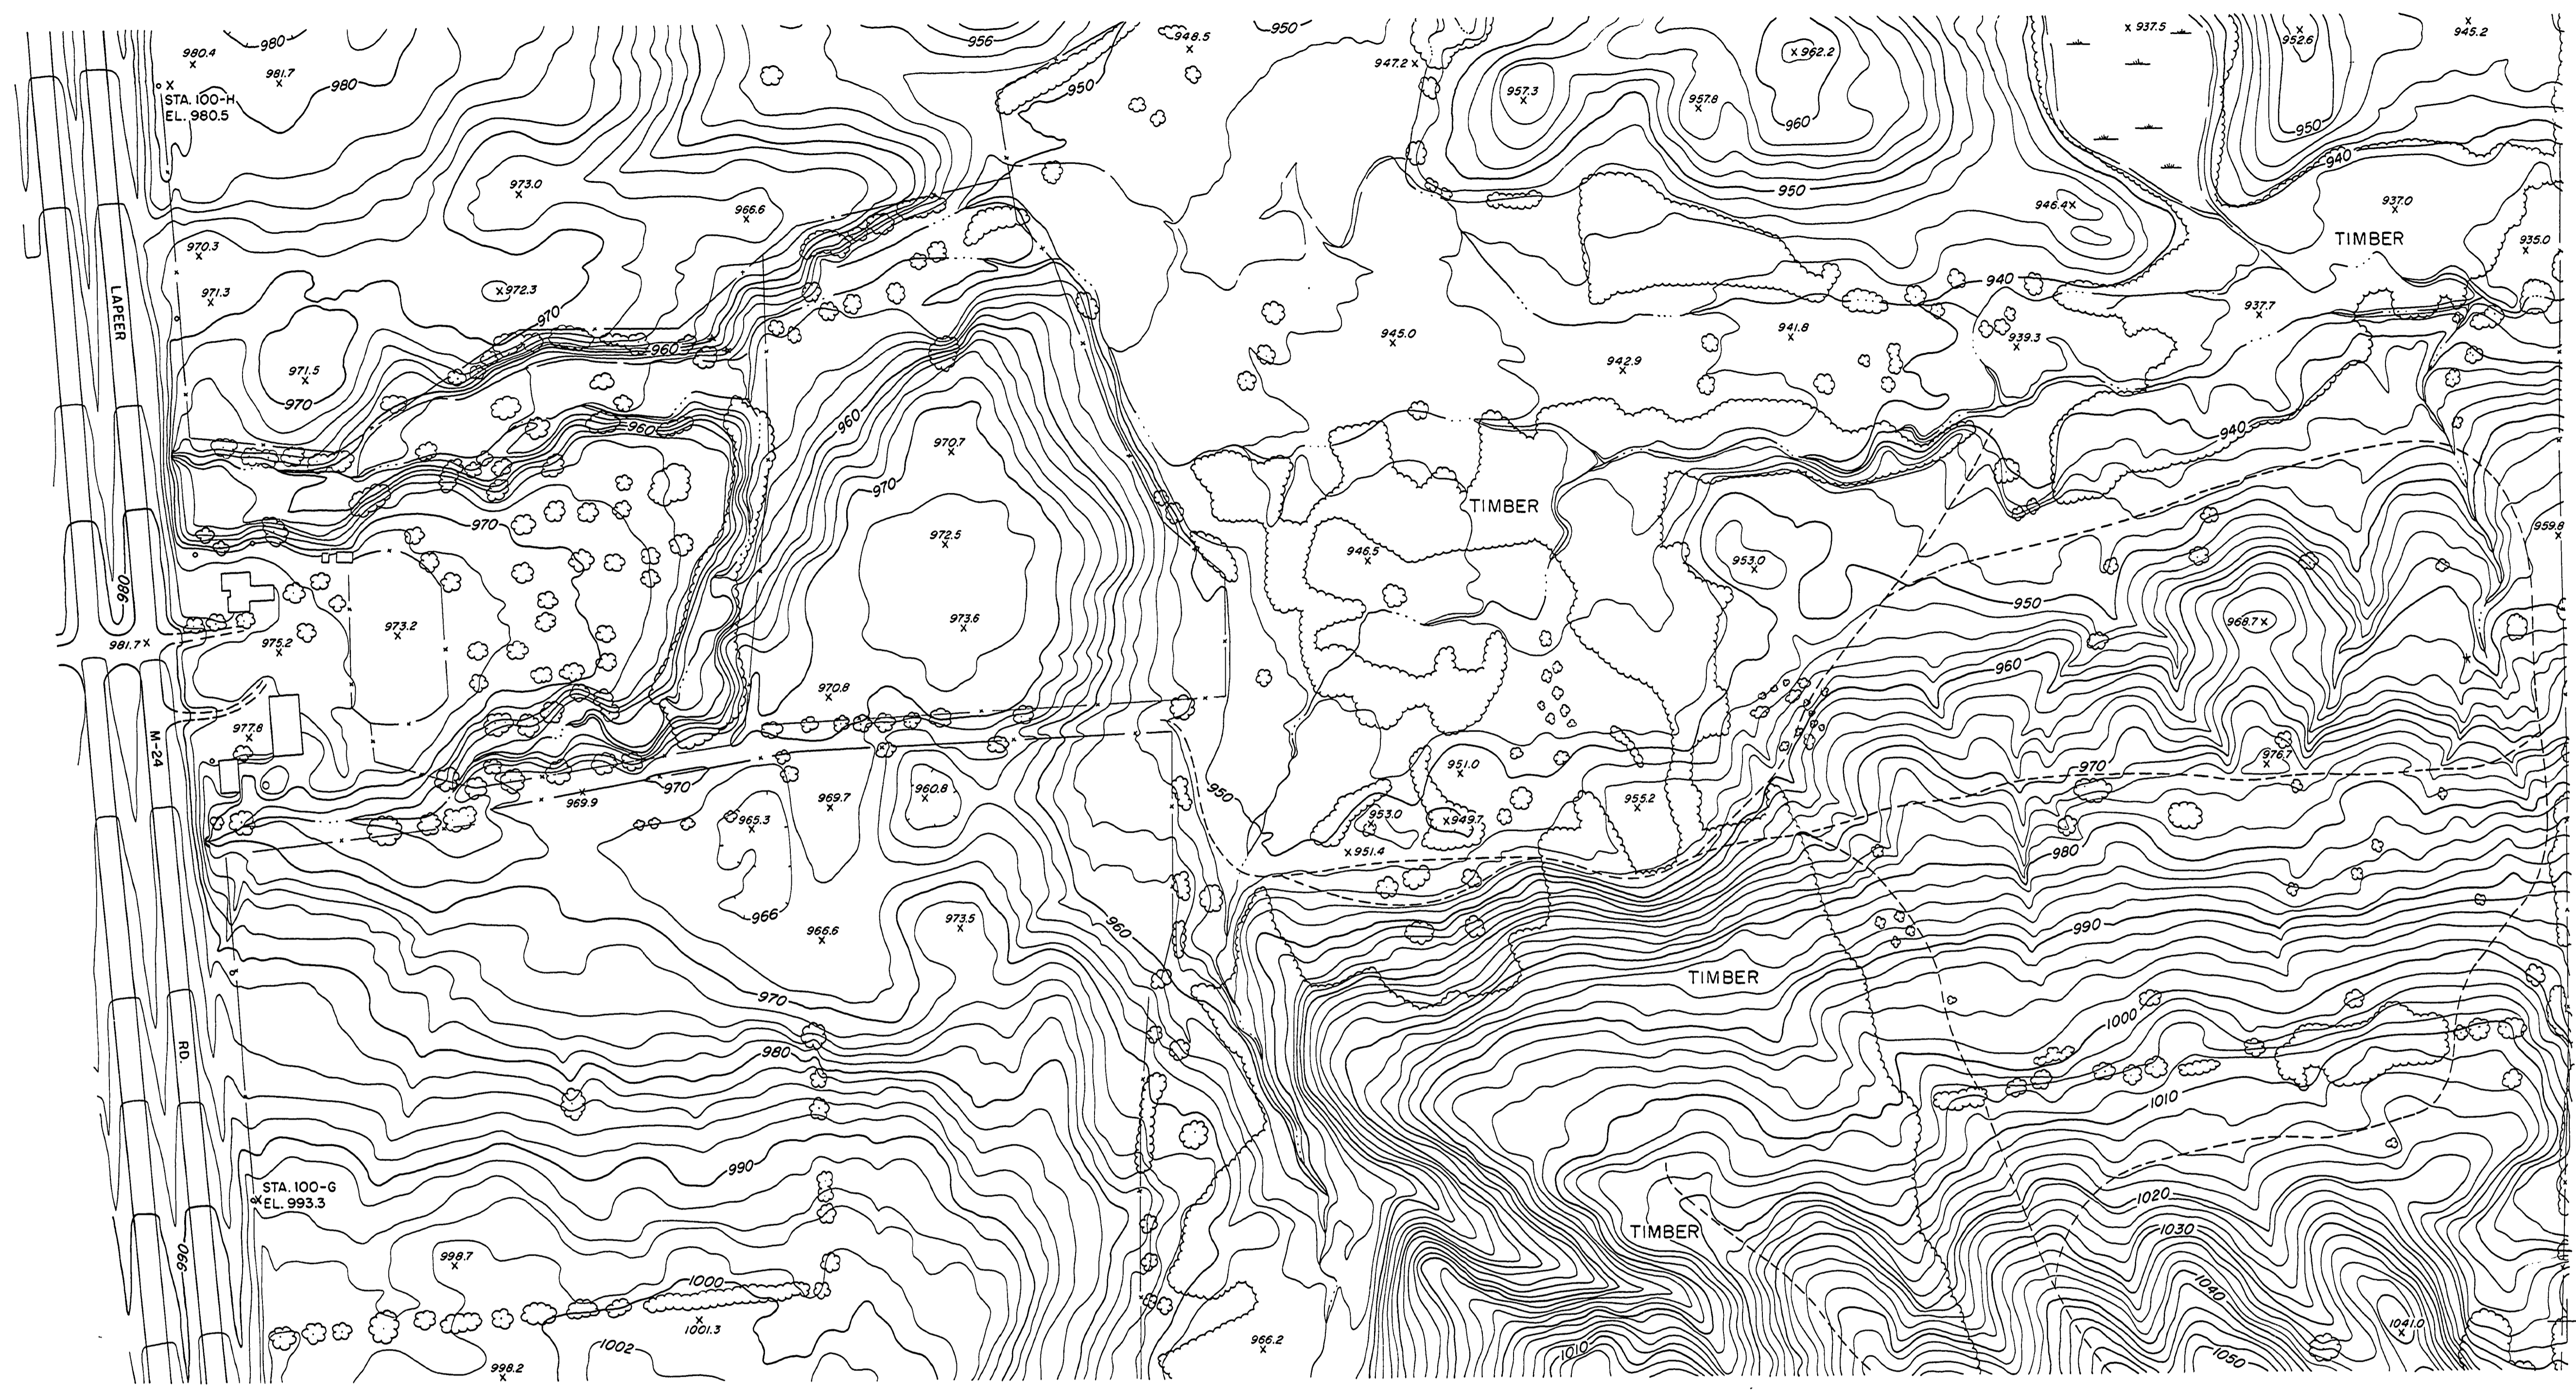

	1 B	2 B
	1 A	2 A
	1 F	2 F

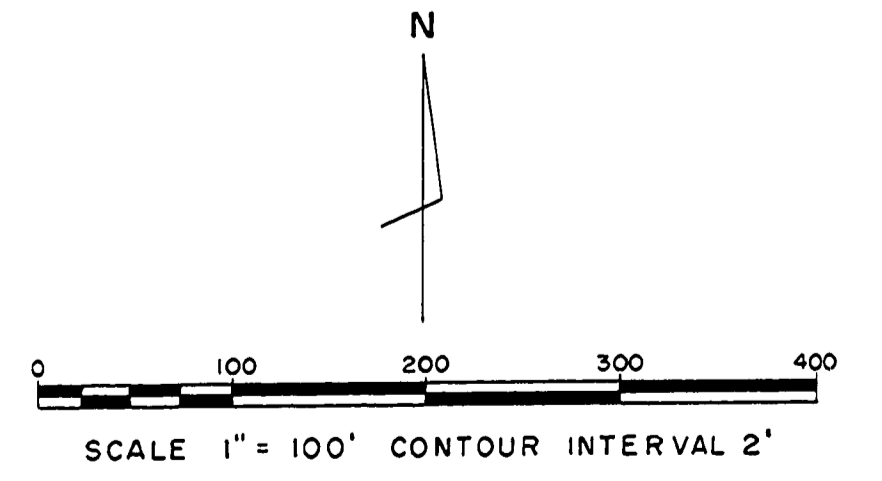

PREPARED BY
STEREOFOTO INC.
LANSING, MICHIGAN

MICHIGAN
DEPARTMENT OF CONSERVATION
PARKS AND RECREATION DIVISION

TOPOGRAPHIC MAP
TROUT CREEK SECTION
BALD MOUNTAIN RECREATION AREA

SHEET
NO. 1A
OF 15

PLAN NO.
L-99