


DRAWN BY	REVIEWED BY SECTIONS			APPROVED BY	NO. DATE BY	REVISIONS			DATE BY
	ARCHITECTURAL	ENGINEERING	LANDSCAPE			1	2	3	
TRACED BY	DATE				ASSISTANT CHIEF IN CHARGE				
CHECKED BY	DATE				OF DESIGN				
DATE									

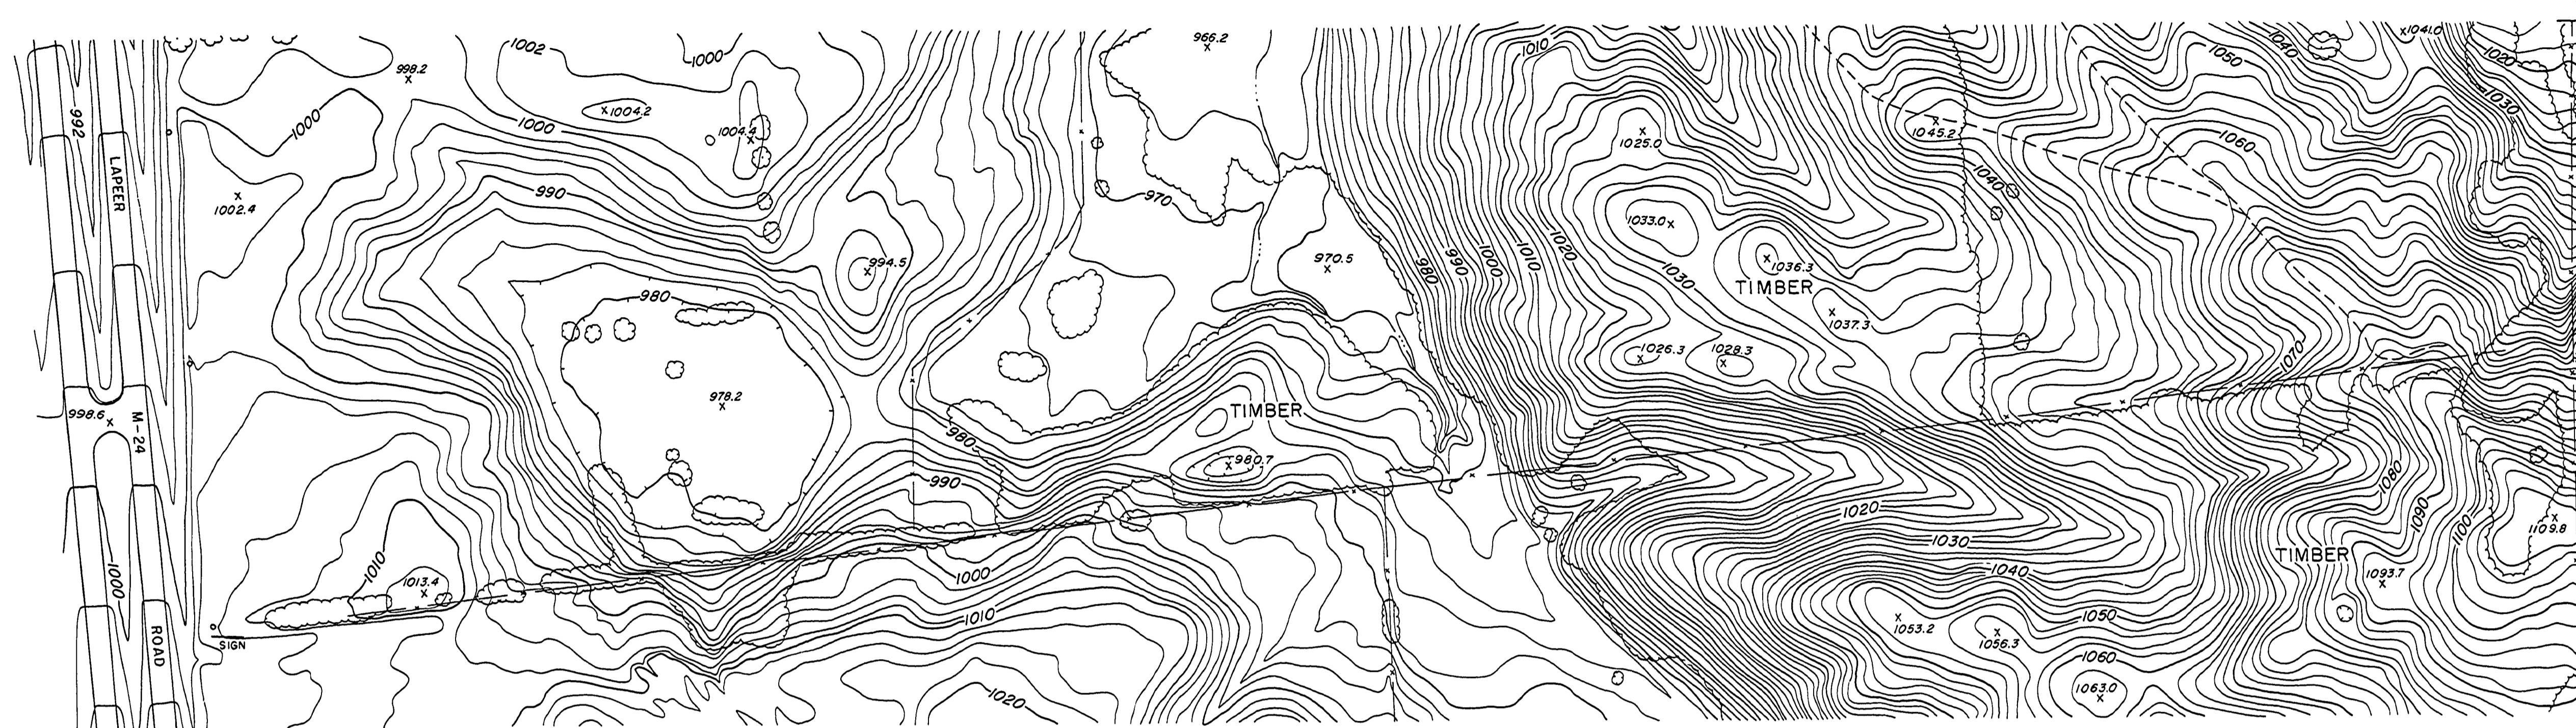

	1 A	2 A
	1 F	2 F

