



DRAWN BY	REVIEWED BY SECTIONS		APPROVED BY		NO. DATE BY	REVISIONS		
	ARCHITECTURAL	ENGINEERING	LANDSCAPE	DATE		ASSISTANT CHIEF IN CHARGE	OF DESIGN	DATE
TRACED BY					1			
CHECKED BY					2			
DATE					3			
					4			
					5			
					6			

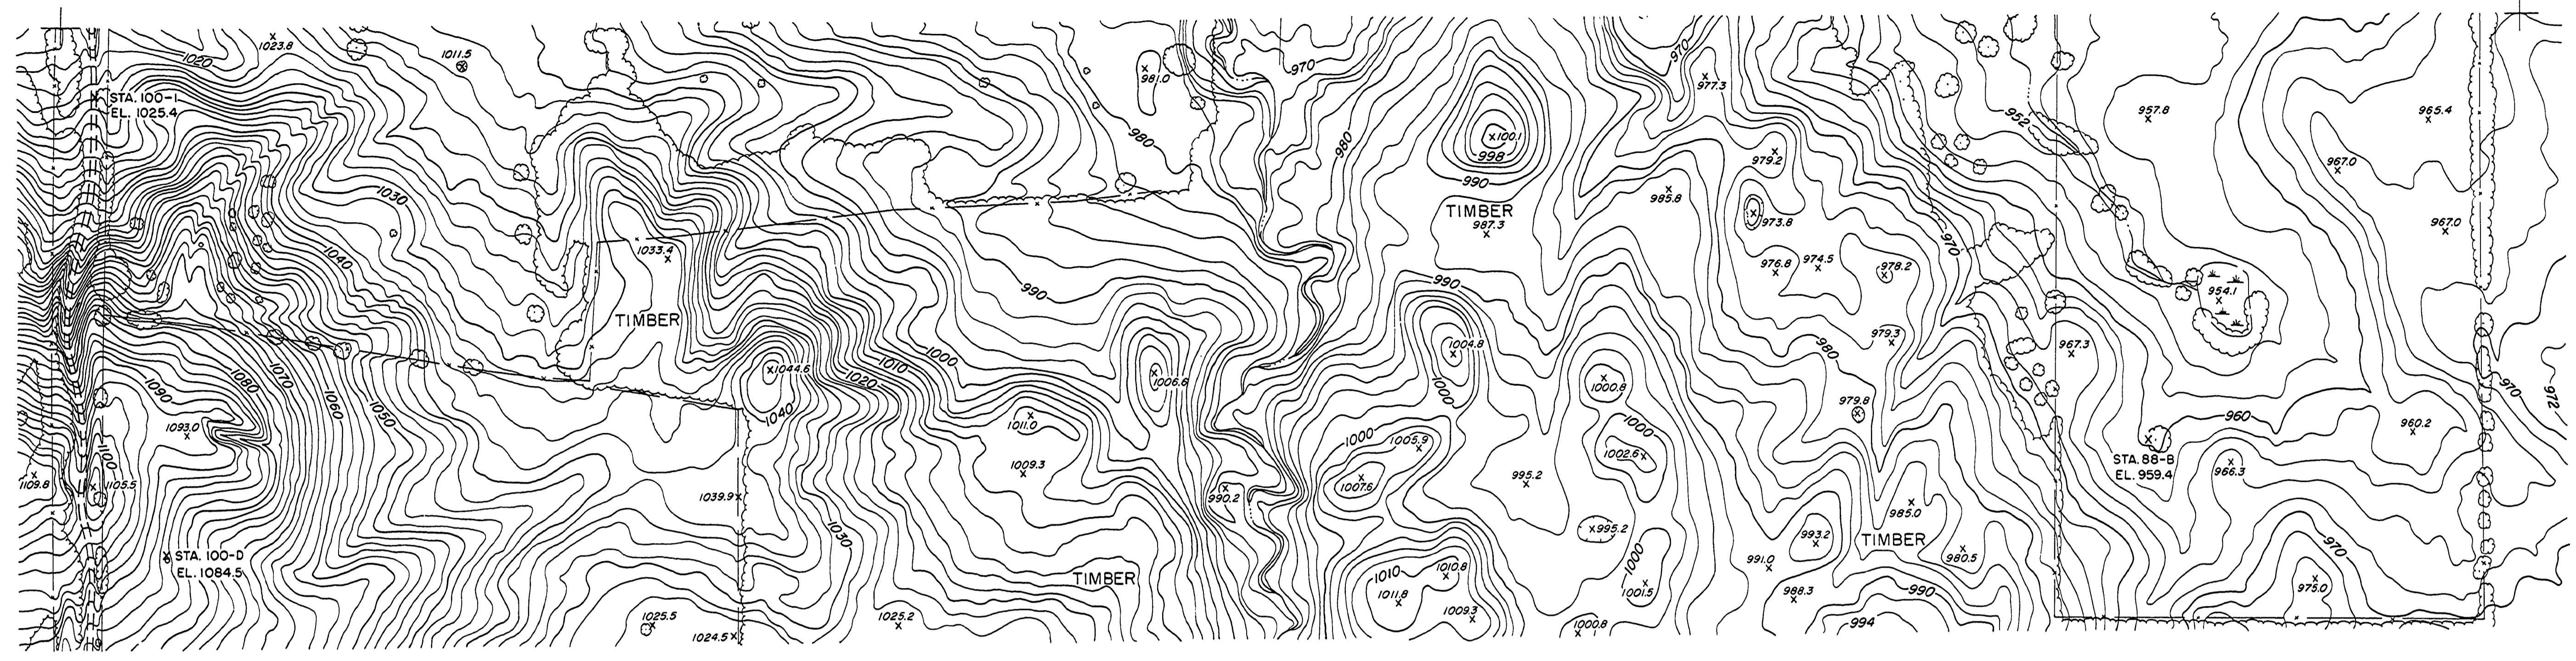

1 A	2 A	3 A
1 F	2 F	

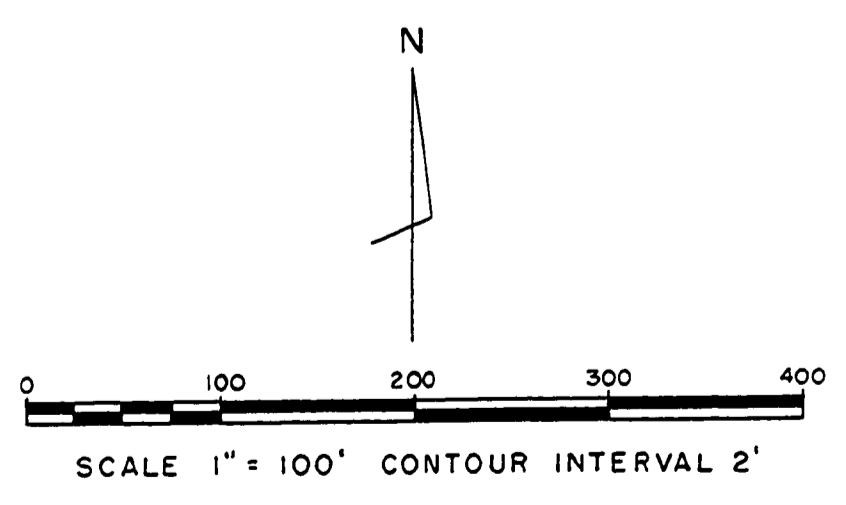

PREPARED BY  
STEREOFOTO INC.  
LANSING, MICHIGAN

MICHIGAN  
DEPARTMENT OF CONSERVATION  
PARKS AND RECREATION DIVISION

TOPOGRAPHIC MAP  
TROUT CREEK SECTION  
BALD MOUNTAIN RECREATION AREA

SHEET  
NO. 2 F  
OF 15

PLAN NO.  
**L-99**