



DRAWN BY	TRACED BY	CHECKED BY	DATE	REVIEWED BY SECTIONS			APPROVED BY			NO.	DATE BY	REVISIONS			DATE BY
				ARCHITECTURAL	ENGINEERING	LANDSCAPE	DATE	DATE	DATE			1	2	3	
			June 1978												

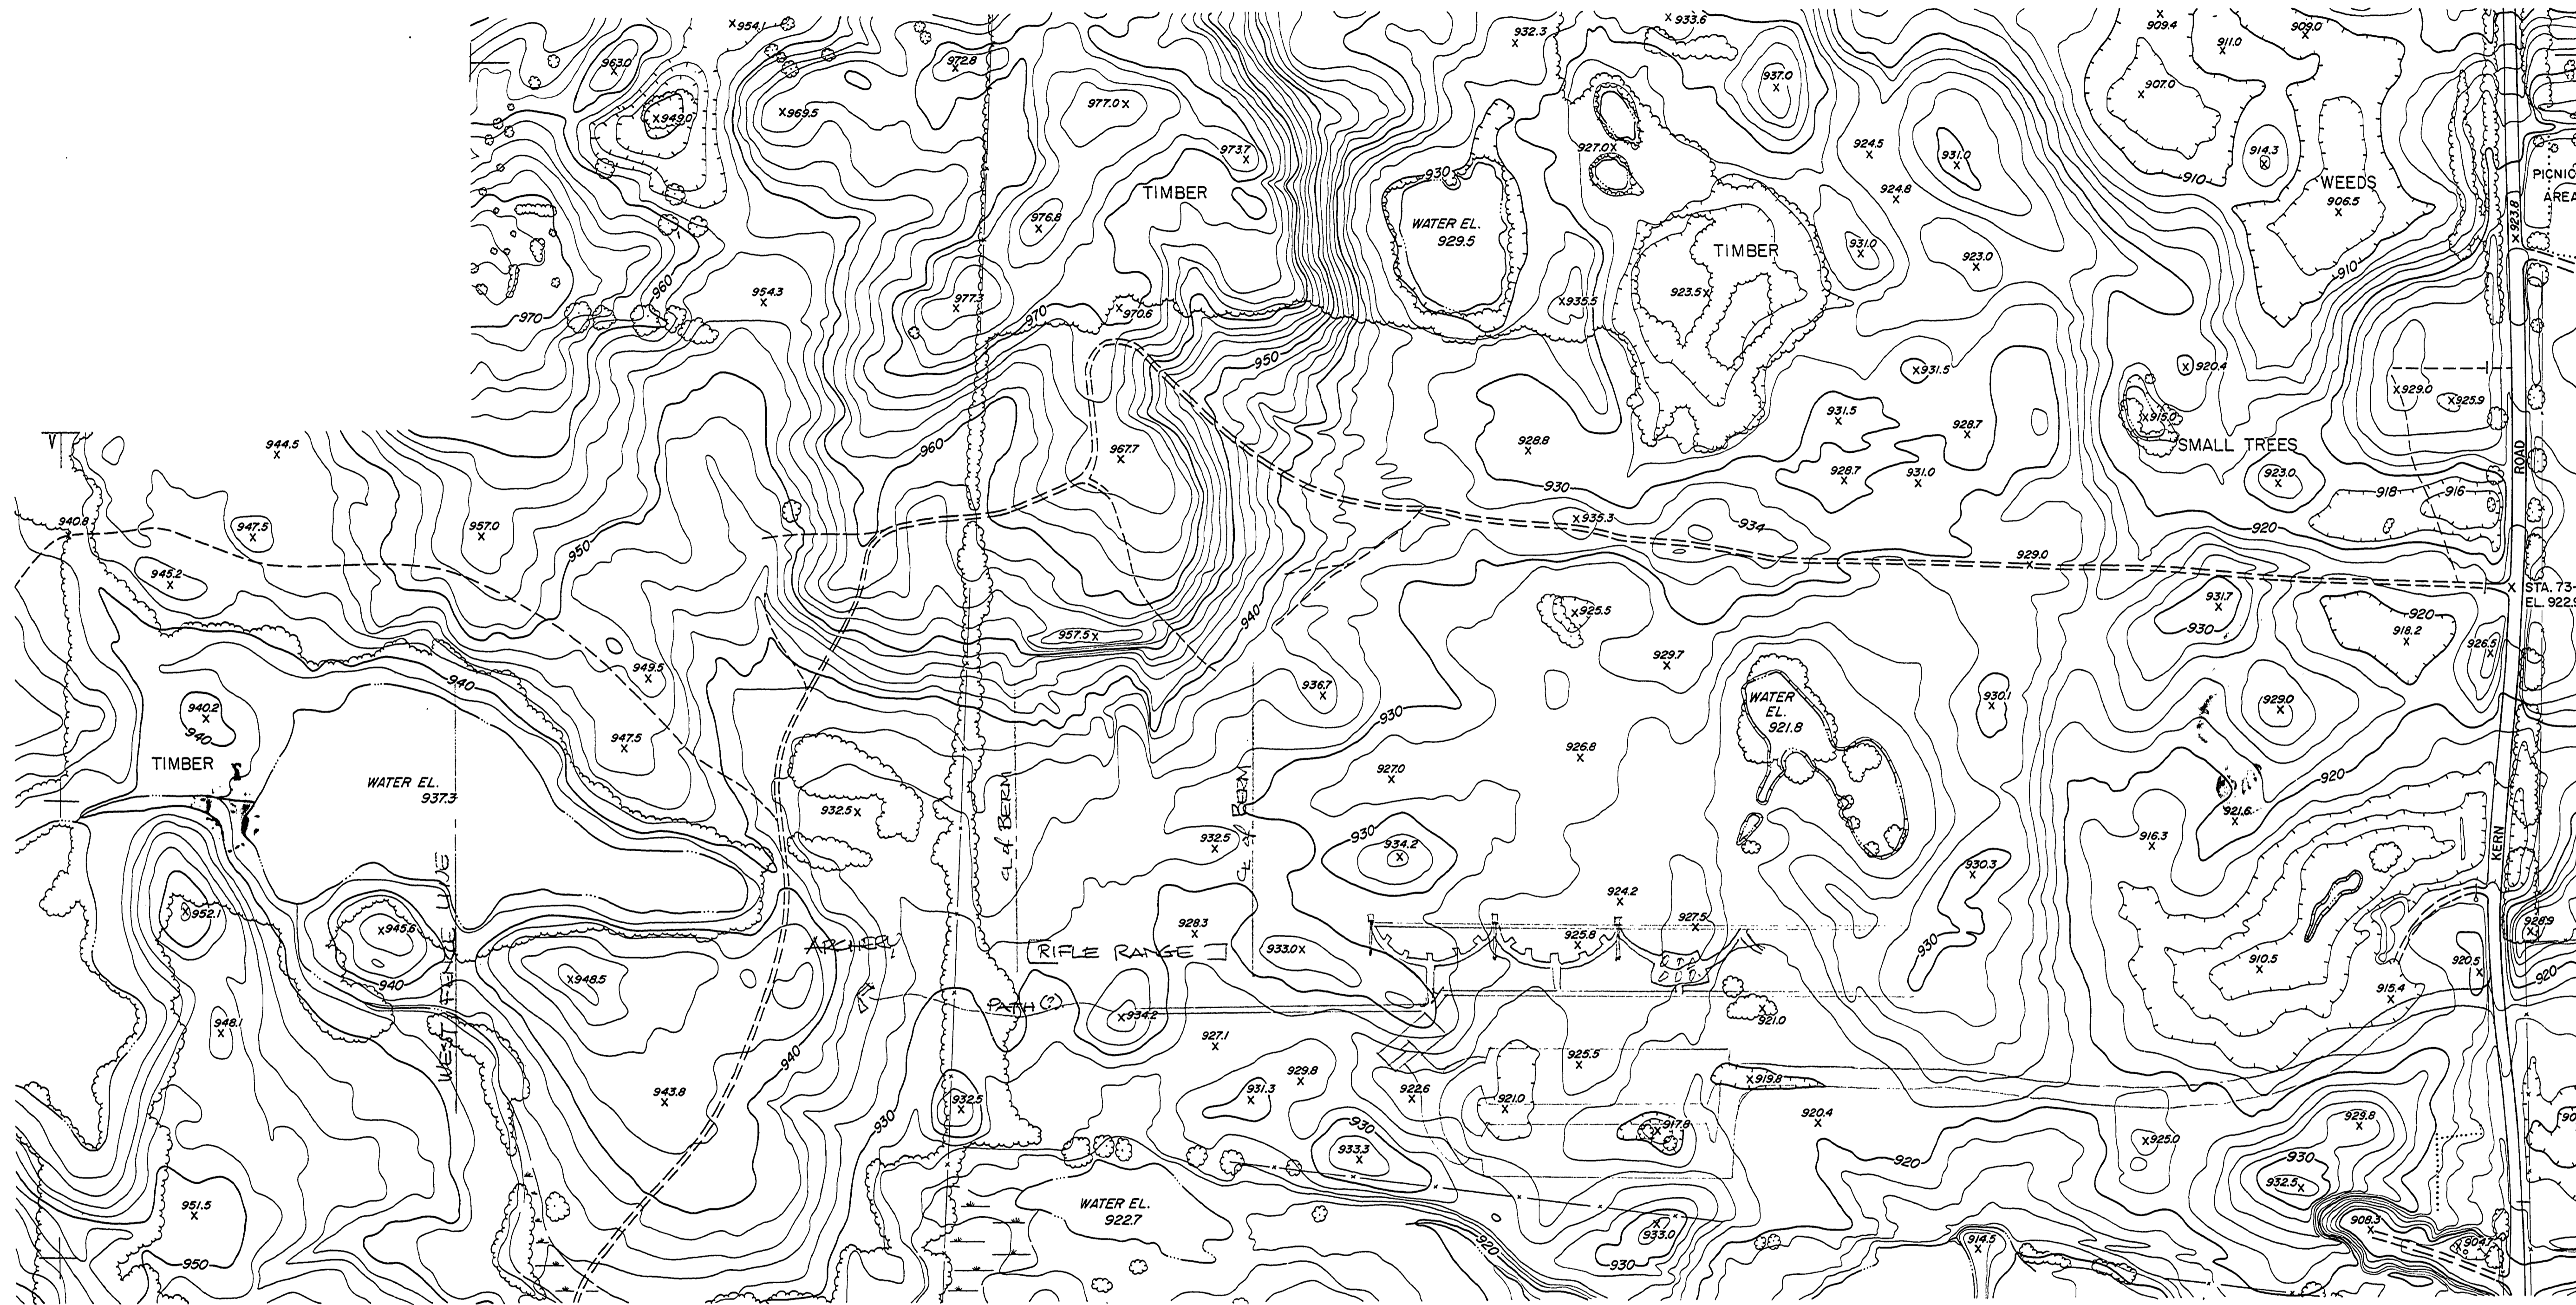

	3E	
2D	3D	
2C	3C	

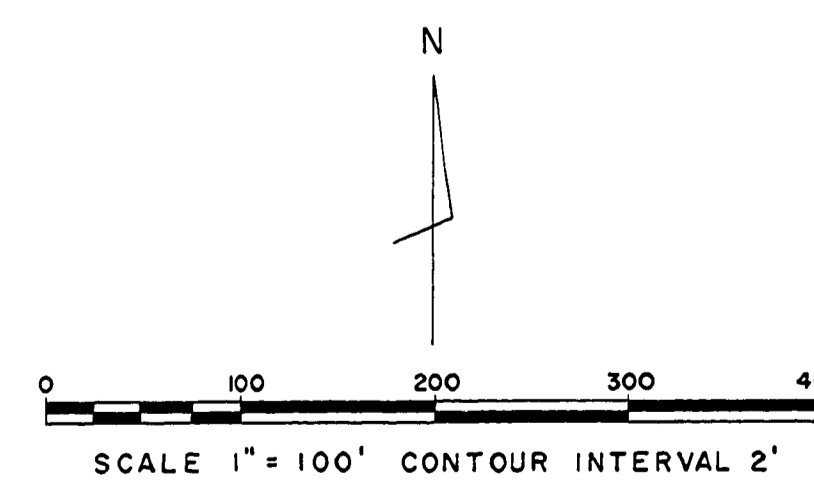

PREPARED BY
STEREOFOTO INC.
LANSING, MICHIGAN

MICHIGAN
DEPARTMENT OF CONSERVATION
PARKS AND RECREATION DIVISION

TOPOGRAPHIC MAP
TROUT CREEK SECTION
BALD MOUNTAIN RECREATION AREA

SHEET
NO. 3D
OF 15

PLAN NO.
L-99