



B.M. #1 ELEV. 100.00 (ASSUMED)
 NAIL IN E. SIDE OF 3" POPAL
 23' LT. OF E. OF PARK RD. STA. 0+75

PLAN SCALE: 1" = 10'

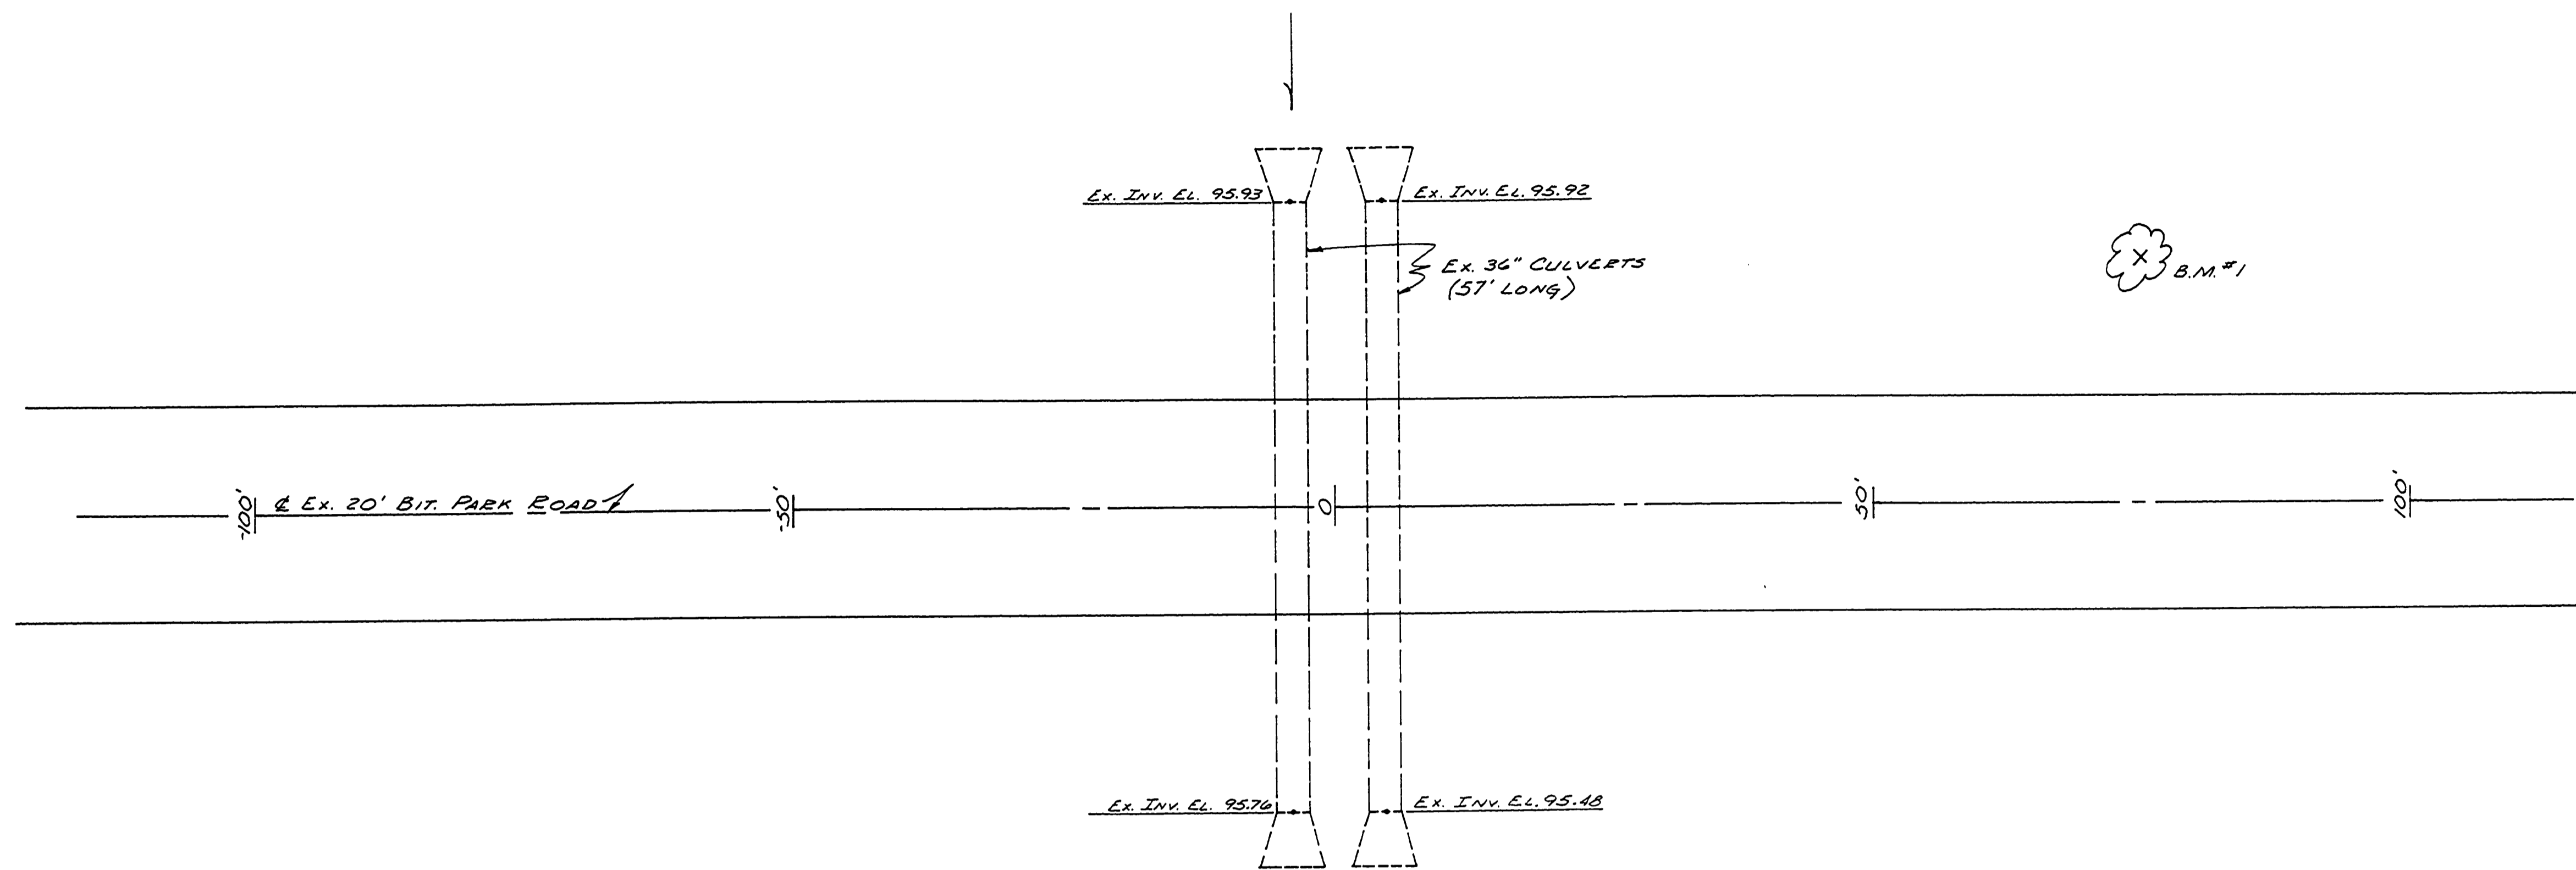

B.M. #1

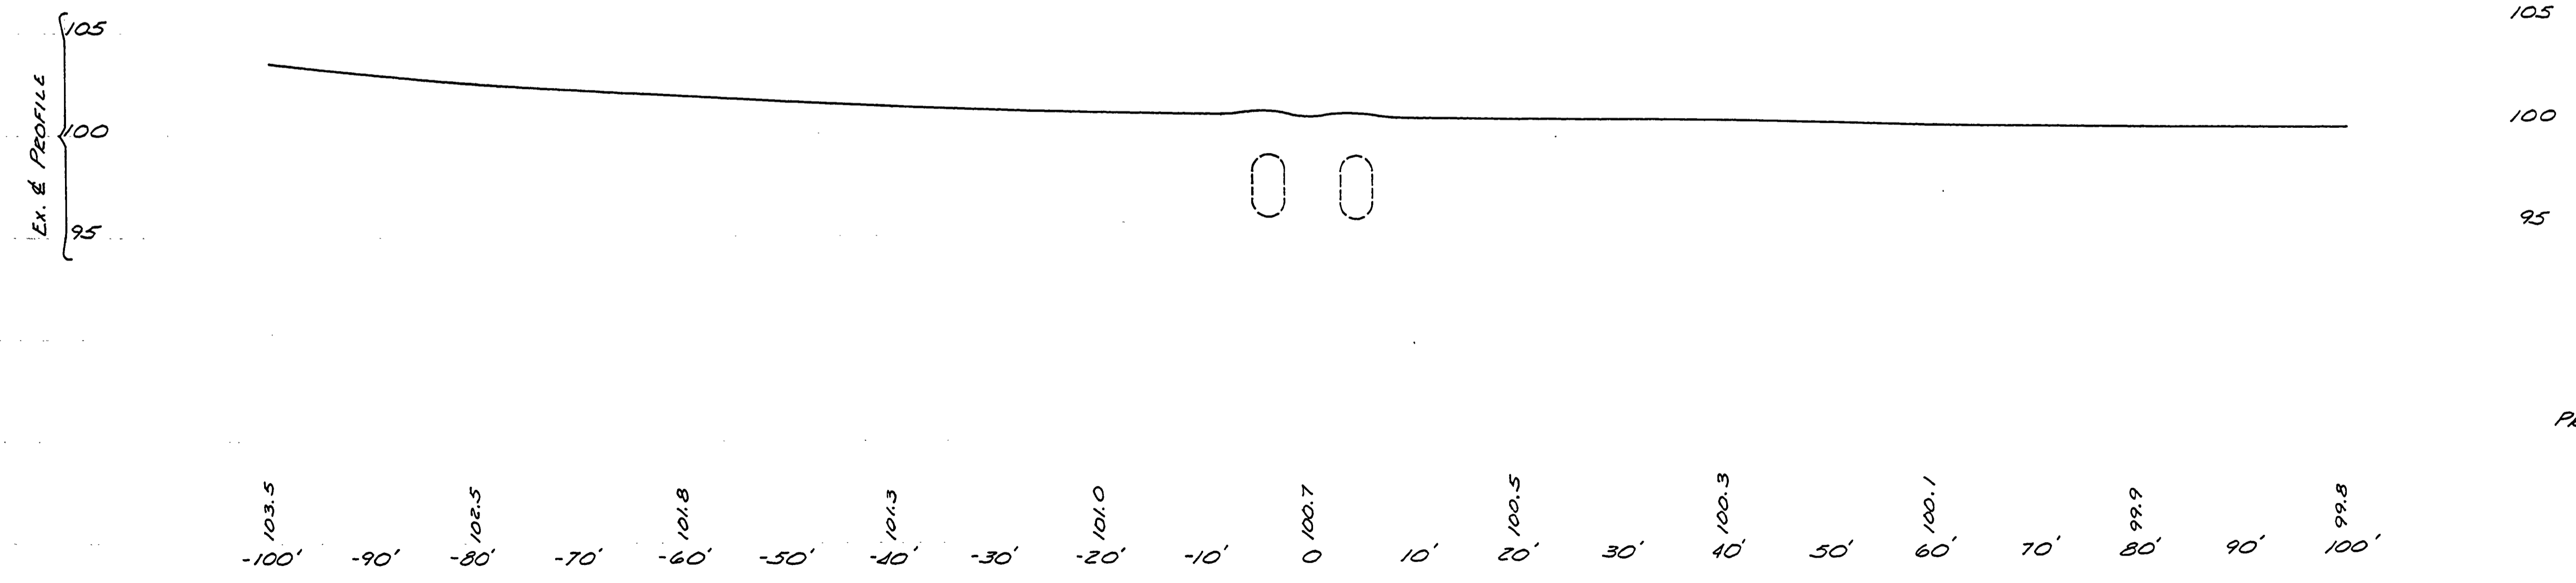

PROFILE SCALE: 1" = 5' VERT.

SURVEYED BY <i>JEOONVAN</i>	<i>8-81</i>	DRAWN BY <i>BANDY</i>	<i>9-81</i>	NO.	DATE	BY	REVISIONS	NO.	DATE	BY	REVISIONS	MICHIGAN DEPARTMENT OF NATURAL RESOURCES	BALD MTN. REC. AREA AREA OR PARK	PROJECT NO.
DESIGNED BY		CHECKED BY		1.				3.					PROJECT	SHEET <i>1</i> OF <i>1</i>
	DATE		DATE	2.				4.						PLAN NO. <i>E-118</i>

*road across U. end of v. 1. Trail - 1.0
 Culvert 36" dia. x 57' long*