


No.	Mfr.	Catalog No.	Description	Lamps	Diffuser	Remarks
1	DAYBRITE	V11240	1 1/4 SQUARE HUNG FLUORESCENT FIXTURE	2-40 W RS	HIGH IMPACT CLEAR ACRYLIC	
2	DAYBRITE	4N3R	1 1/4 CHAN HUNG FLUORESCENT	3-40 W RS	NONE	SUSPEND TO 8'-0" ABOVE FINISHED FLOOR. LOW TEMP. BALLAST
3	SOLO	8382-2	2" WALL MT. FLUOR.	2-20W	PLASTIC	MOUNT ABOVE MIRROR.
4	DAYBRITE	452424	WALL MOUNT FLUORESCENT	2-40 W RS	ACRYLIC	MOUNT ABOVE SLIDING DOOR TABLE, LOW TEMP. BALLAST
5	MCPHILBEN	26-1211BE-RS	EXTRORGE SQUARE EXCESSED FLUORESCENT	1-200 W	OPAL	DBL GASKETS, TYPICAL EDGE AND WEATHER TIGHT INSTALLATION
6			STANDARD INCANDESCENT PORCELAIN FIXTURE	1-100 W		WALL MOUNT ABOVE SLIDING DOOR.
7			STANDARD PORCELAIN FIXTURE WITH SHROUDED SUSPENSION	1-100 W		CEILING MOUNT ON SW BOTTOM CORNER OF TRUSSES.
8	CROUSE- HINDS	EVCX 140	CEILING MOUNT INCAN.	100 WAT A-19	NONE	PROVIDE 1/2" GUARD CLASS I DIV II HAZARDOUS LOCATION
9	MCGRAW EDISON	FW 1831	EXTRORGE WALL MT. FLUORESCENT	1-150 W	TEMPERED GLASS W/ VANTAM SHIELD	MOUNT 10'-0" ABOVE CROWN.
10			STANDARD PORCELAIN FIXTURE	1-100 W		

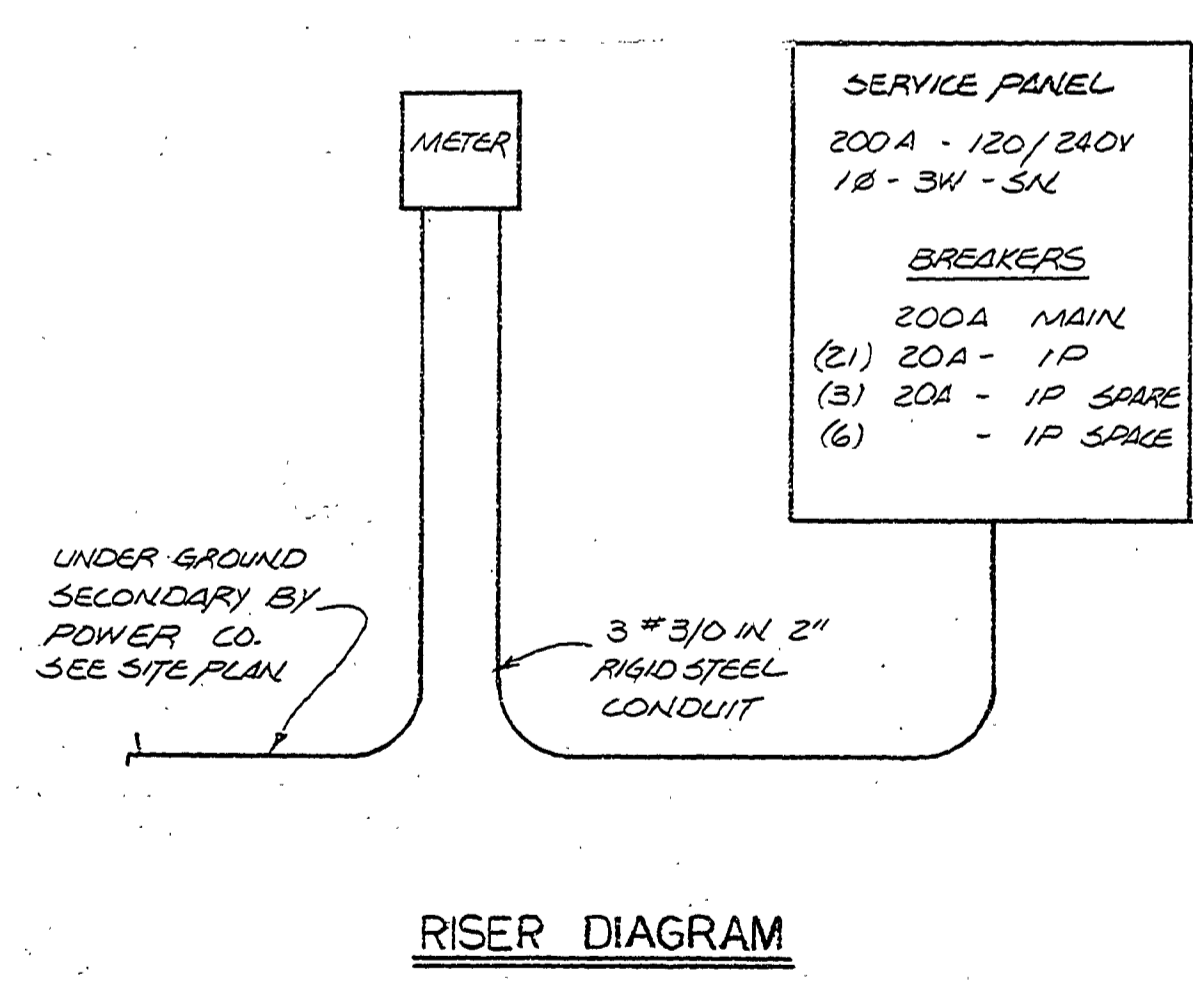

- MOTOR LIST**
- 1 TOILET ROOM CEILING EXHAUST FAN, 1/10 HP, 120V-1Ø.
 - 2 SAME AS 1.
 - 3 GAS FIRED FURNACE, BLOWER MOTOR 1/8 HP, 120V-1Ø.
 - 4 WATER HEATER, 1500W, 13 AMPS, 120V-1Ø.
 - 5 WALL EXHAUST FAN, 1/2 HP, 120V-1Ø, INTERLOCK WITH 6 & 7.
 - 6 MAKE UP AIR UNIT, FAN MOTOR 1/4 HP, 120V-1Ø, INTERLOCK WITH 5 & 7.
 - 7 MAKE UP AIR UNIT, DAMPER MOTOR 2 1/2 HP, INTERLOCK WITH 5 & 6.
 - 8 DUAL FUEL FURNACE, FAN MOTOR 1/8 HP, 120V-1Ø.

- ELECTRICAL LEGEND**
- ⊗ STANDARD PORCELAIN FIXTURE
 - ⊗ WALL MOUNTED FIXTURE
 - FLUORESCENT FIXTURE
 - SQUARE FIXTURE
 - ⊕ CONVIENCE OUTLET
 - ⊕ WP WATER PROOF OUTLET
 - ⊕ AC ABOVE COUNTER OUTLET
 - ⊕ SINGLE PHASE MOTOR
 - ⊕ SINGLE POLE SWITCH
 - ⊕ THREE POINT SWITCH
 - ⊕ FOUR POINT SWITCH
 - ⊕ SWITCH W/ PILOT LIGHT
 - ⊕ BUSS FUSTAT
 - ⊕ MOTOR DISCONNECT SWITCH
 - AFF ABOVE FINISHED FLOOR
 - CTT CIRCUIT
 - ⊕ PHONE OUTLET
 - ⊕ CLOCK OUTLET