

BARAGA STATE PARK


CONSTRUCTION PLANS FOR BITUMINOUS SURFACING PROJECT No. 24-1958

LEGEND

- Existing Road & Parking
- Proposed Bituminous Surfacing
- //// Areas To Receive 6 Inches of Aggregate

QUANTITIES

Bituminous Aggregate Pavement 8,000 Sq. Yds.

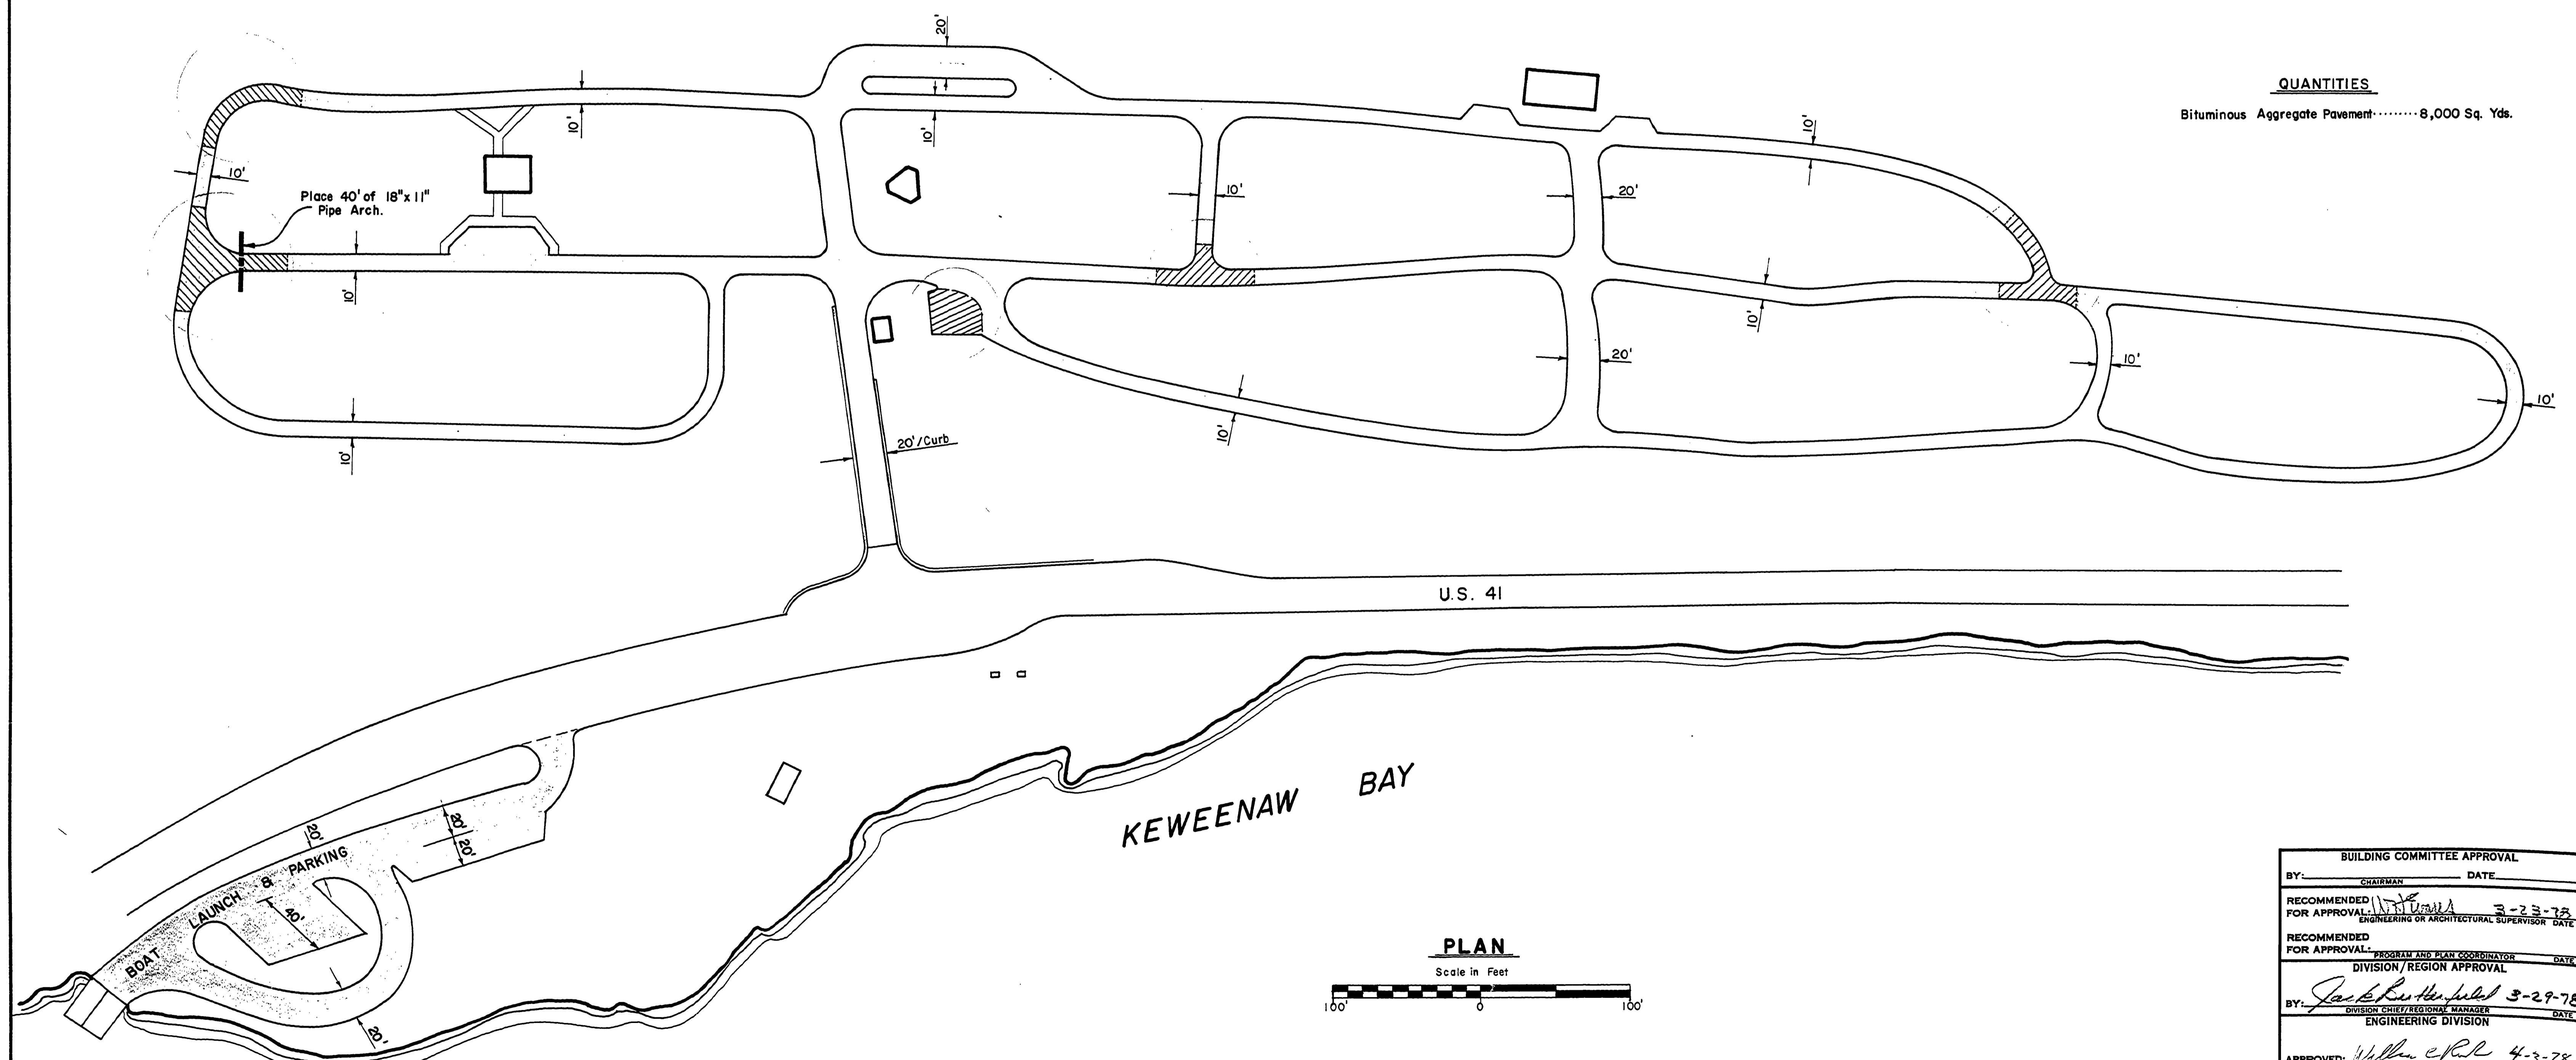

U.S. 41

Keweenaw Bay

PLAN

Scale in Feet



BUILDING COMMITTEE APPROVAL	
BY: _____	DATE: _____
RECOMMENDED FOR APPROVAL	
BY: <i>W. J. Duda</i>	DATE: 3-23-78
RECOMMENDED FOR APPROVAL	
DIVISION/REGION APPROVAL	
BY: <i>Jack Rutherford</i>	DATE: 3-29-78
APPROVED: <i>William C. Paul</i>	
DATE: 4-3-78	

DESIGNED BY	J. Lemmon	3/78	NO.	DATE	BY	REVISIONS	NO.	DATE	BY	REVISIONS	MICHIGAN DEPARTMENT OF NATURAL RESOURCES	PLAN ROADS, PARKING & BOAT LAUNCH SHEET TITLE	AREA OR PARK	BARAGA STATE PARK	PROJECT NO.	24-1958
CHECKED BY	DATE	NO.	DATE	BY	REVISIONS	NO.	DATE	BY	REVISIONS	PROJECT	BITUMINOUS SURFACING	SHEET	1 OF 1	PLAN NO.	E-106	

DRAWING 40-105 32530