
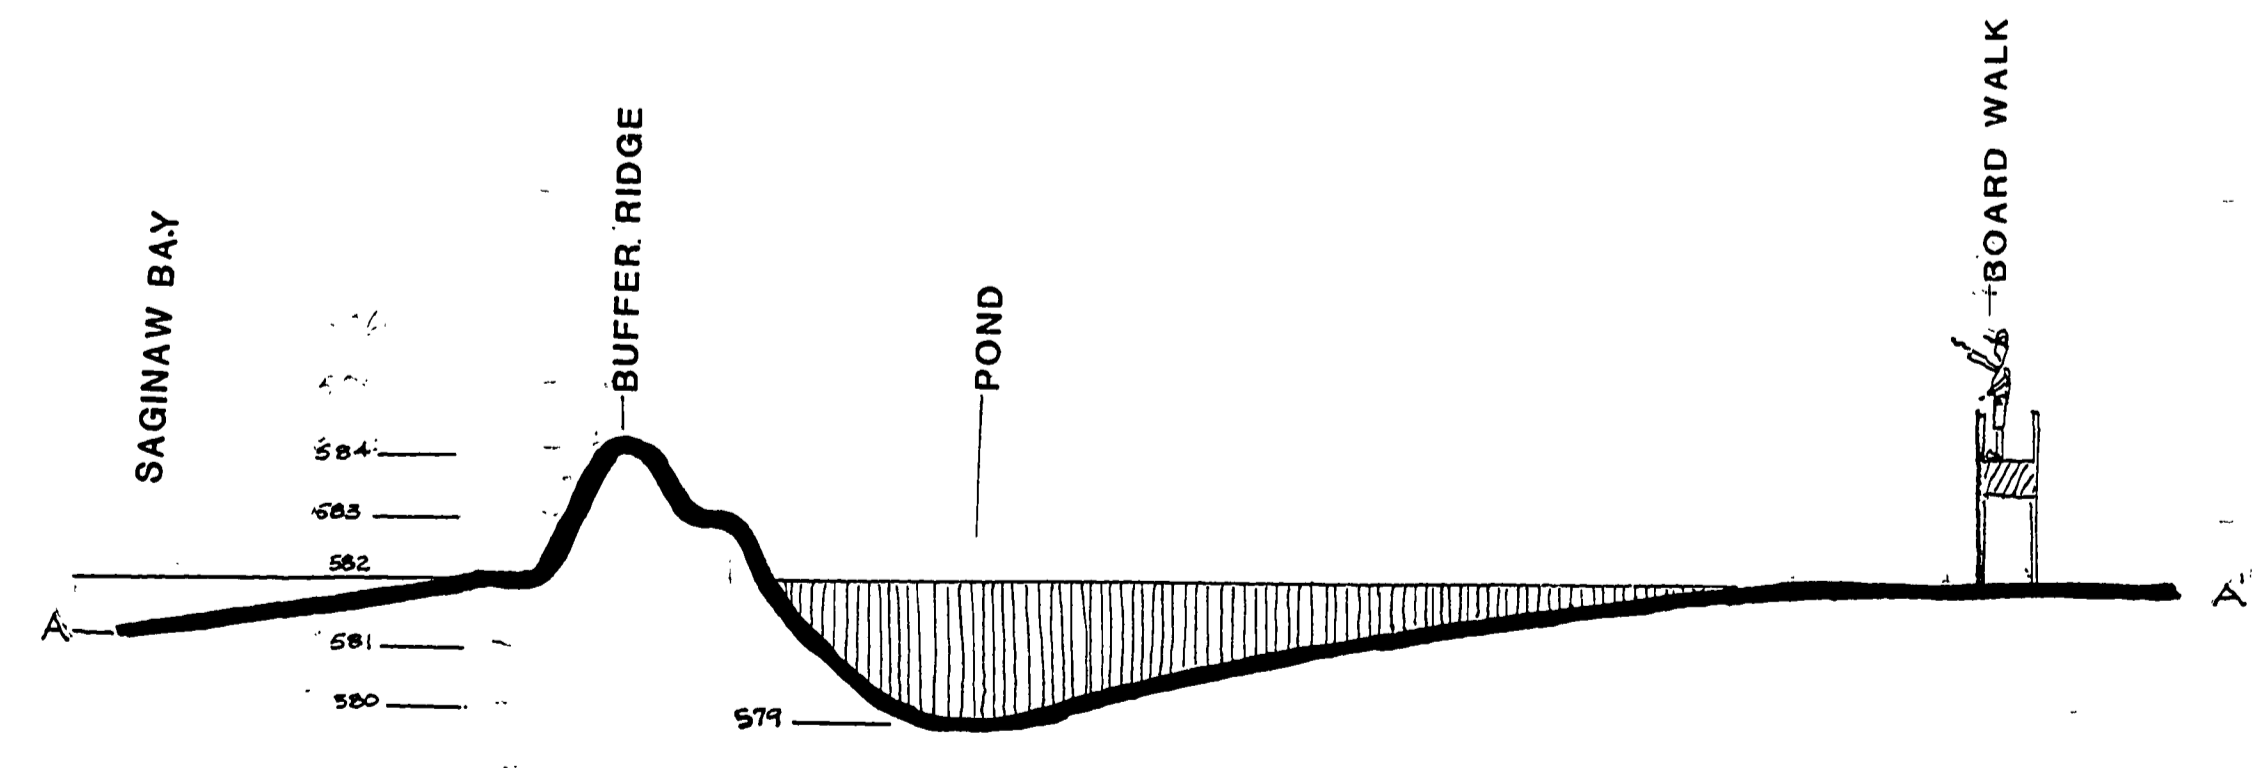


SAGINAW BAY  
H<sub>2</sub>O 581.9 (USGS)

MODIFIED MITIGATION  
PLAN 4-12-95  
93-8-221  
SHEET 2 of 3

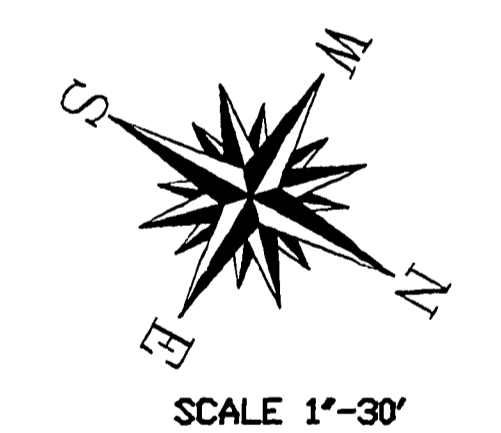

A--SECTION--A'  
SCALE: 1"= 30' (HORIZ.)  
1" 3' (VERT.)

MITIGATION PLAN  
(EXHIBIT #4)

<input type="checkbox"/> REGIONAL OFFICE REVIEW										
REVIEWED BY:	REGIONAL PARK SUPERVISOR DATE									
<input type="checkbox"/> PLANNING SECTION REVIEW										
RECOMMENDED FOR APPROVAL:	DEVELOPMENT PLANNING SUPERVISOR DATE									
	MASTER PLANNING SUPERVISOR DATE									
<input type="checkbox"/> PLANNING AND DESIGN BRANCH										
APPROVED:	CHIEF, PLANNING AND DESIGN BRANCH DATE									
<input type="checkbox"/> DIVISION APPROVAL										
BY:	DIVISION CHIEF DATE									
SURVEYED BY PNC/LM	11/94	DRAWN BY KC	12/94	NO. DATE BY REVISIONS	NO. DATE BY REVISIONS	MICHIGAN DEPARTMENT OF NATURAL RESOURCES	MITIGATION AREA	BAY CITY STATE PARK	PROJECT NO.	BC SURVEY/ 1"=30'
DESIGNED BY	CHECKED BY	DATE	DATE	1.	3.	PARKS & RECREATION DIVISION	SHEET TITLE	AREA OR PARK	SHEET 2 OF 3	PLOT NAME
				2.	4.			SURVEY PLOT PROJECT		PLAN NO. L-129