
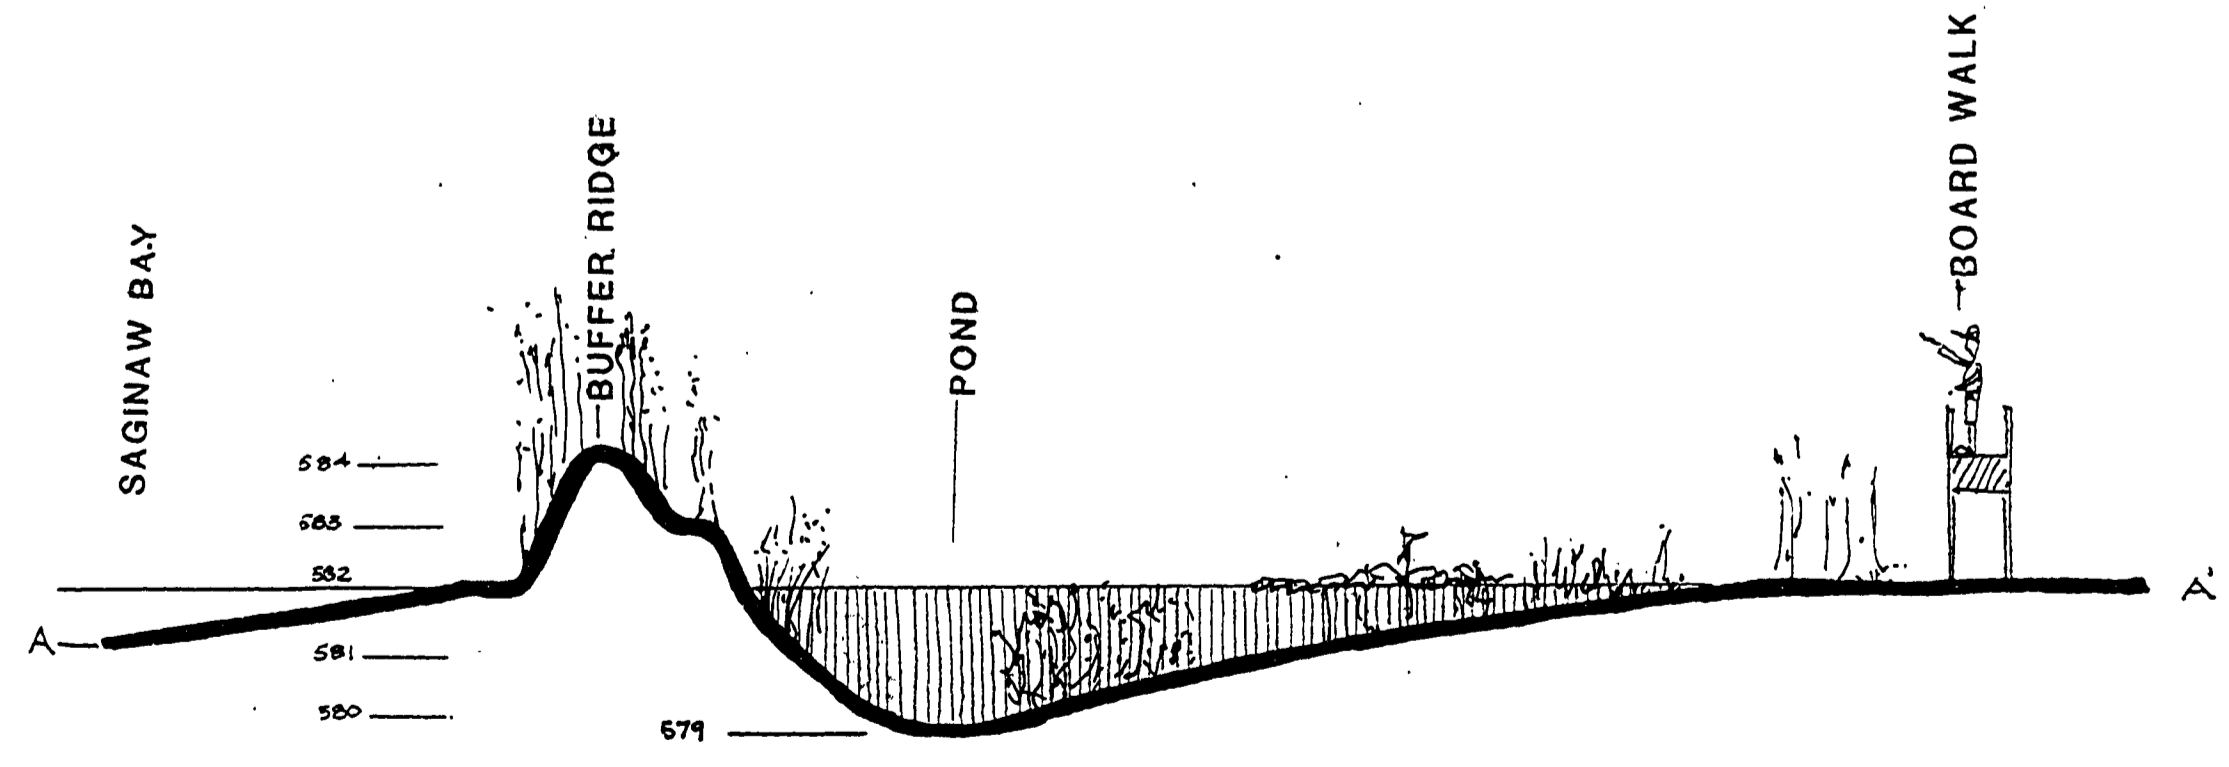


"MODIFIED MITIGATION PLAN" 4-12-95  
93-8-221  
SHEET 3 of 3

SAGINAW BAY  
H<sub>2</sub>O 581.9 (USGS)

- LEGEND**
- EMERGENT SPECIES**
    - SAGITTARIA
    - SCIRPUS ACUTUS
    - PICKERELWEED
  - SHALLOW WATER SPECIES**
    - NYMPHAEA ODORATA
    - POTAMOGETON
    - VALLISNERIA AMERICANA
  - DEEP WATER SPECIES**
    - CERATOPHYLLUM
    - ELODEA
  - PHRAGMITES
  - MAINTAIN OPEN WATER
  - BARRIER (posts, logs, )

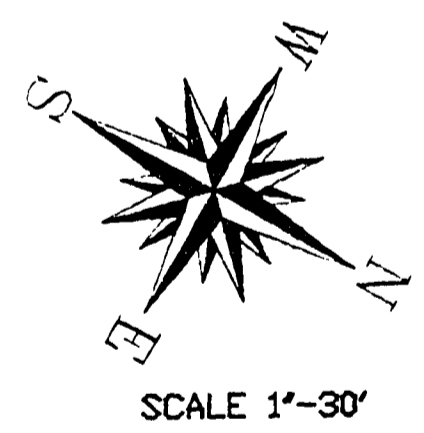

A-SECTION - A'  
SCALE: 1" = 30' (HORIZ.)  
1" = 3' (VERT.)

**PLANTING PLAN**  
(EXHIBIT #5)

<input type="checkbox"/>	REGIONAL OFFICE REVIEW
REVIEWED BY:	REGIONAL PARK SUPERVISOR DATE
<input type="checkbox"/>	PLANNING SECTION REVIEW
RECOMMENDED FOR APPROVAL:	DEVELOPMENT PLANNING SUPERVISOR DATE
	MASTER PLANNING SUPERVISOR DATE
<input type="checkbox"/>	PLANNING AND DESIGN BRANCH
APPROVED:	CHIEF, PLANNING AND DESIGN BRANCH DATE
<input type="checkbox"/>	DIVISION APPROVAL
BY:	DIVISION CHIEF DATE

SURVEYED BY PNC/LM	11/94	DRAWN BY KC	12/94	NO. DATE BY REVISIONS	NO. DATE BY REVISIONS	MICHIGAN DEPARTMENT OF NATURAL RESOURCES	MITIGATION AREA	BAY CITY STATE PARK AREA OR PARK	PROJECT NO.	BC SURVEY/ 1"=30' PLOT NAME
DESIGNED BY	DATE	CHECKED BY	DATE	1. DATE BY	2. DATE BY	PARKS & RECREATION DIVISION	SHEET TITLE	SURVEY PLOT PROJECT	SHEET 3 OF 3	PLAN NO. L-130