
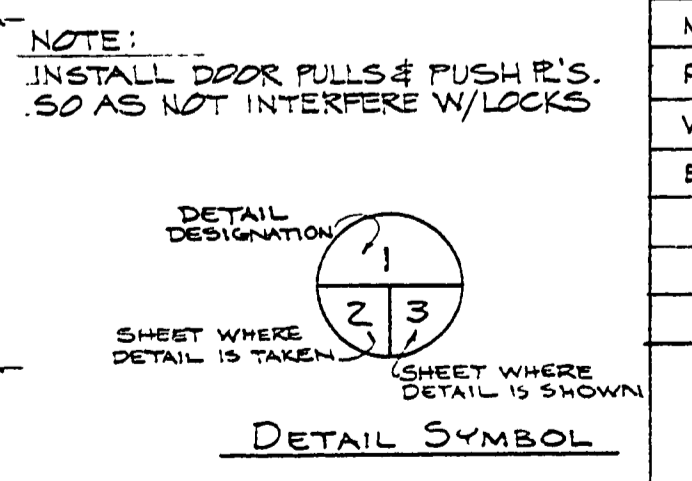


ORIG NO	TYPE	SIZE OF OPENING	MATERIAL	FRAME	CLOSURE	REMARKS
1	A	3'-0" x 7'-2"	1 3/4" THK. H.M.	PRES. STL.	1 REQ'D	
2	A	3'-0" x 7'-2"	1 3/4" THK. H.M.	PRES. STL.	1 REQ'D	
3	B	3'-0" x 7'-2"	1 3/4" THK. H.M.	PRES. STL.	1 REQ'D	
4	A	3'-0" x 7'-2"	1 3/4" THK. H.M.	PRES. STL.	1 REQ'D	
5	A	3'-0" x 7'-2"	1 3/4" THK. H.M.	PRES. STL.	1 REQ'D	

ROOM NAME	ROOM FINISH SCHEDULE					REMARKS
	FLOOR	BASE	WALLS	CEILING		
ENTRY	CONCRETE QUARRY TILES	CONCRETE	BRICK	CERAMIC TILE	EXPOSED BRICK	
MENS TOILET	CONCRETE QUARRY TILES	CONCRETE	BRICK	CERAMIC TILE	EXPOSED BRICK	
PIPE ALLEY	CONCRETE QUARRY TILES	CONCRETE	BRICK	CERAMIC TILE	EXPOSED BRICK	
WOMENS TOILET	CONCRETE QUARRY TILES	CONCRETE	BRICK	CERAMIC TILE	EXPOSED BRICK	
ENTRY	CONCRETE QUARRY TILES	CONCRETE	BRICK	CERAMIC TILE	EXPOSED BRICK	

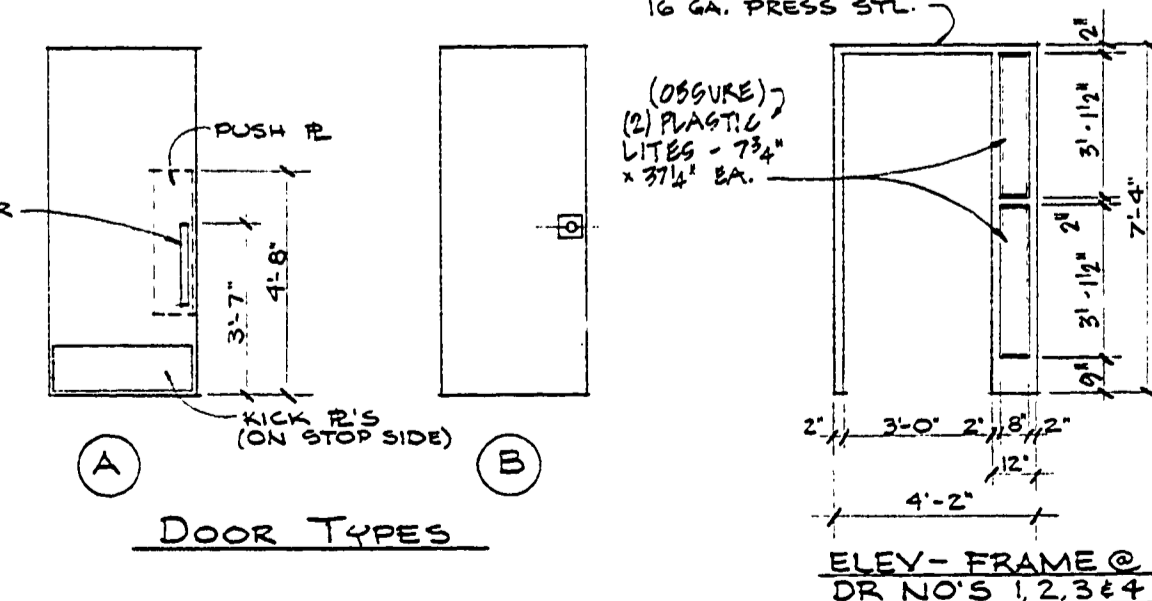

SURVEYED BY	DRAWN BY SP	10/75	NO. DATE BY	REVISIONS	NO. DATE BY	REVISIONS
DESIGNED BY	CHECKED BY		1.		3.	
			2.		4.	