


MULLETT LAKE

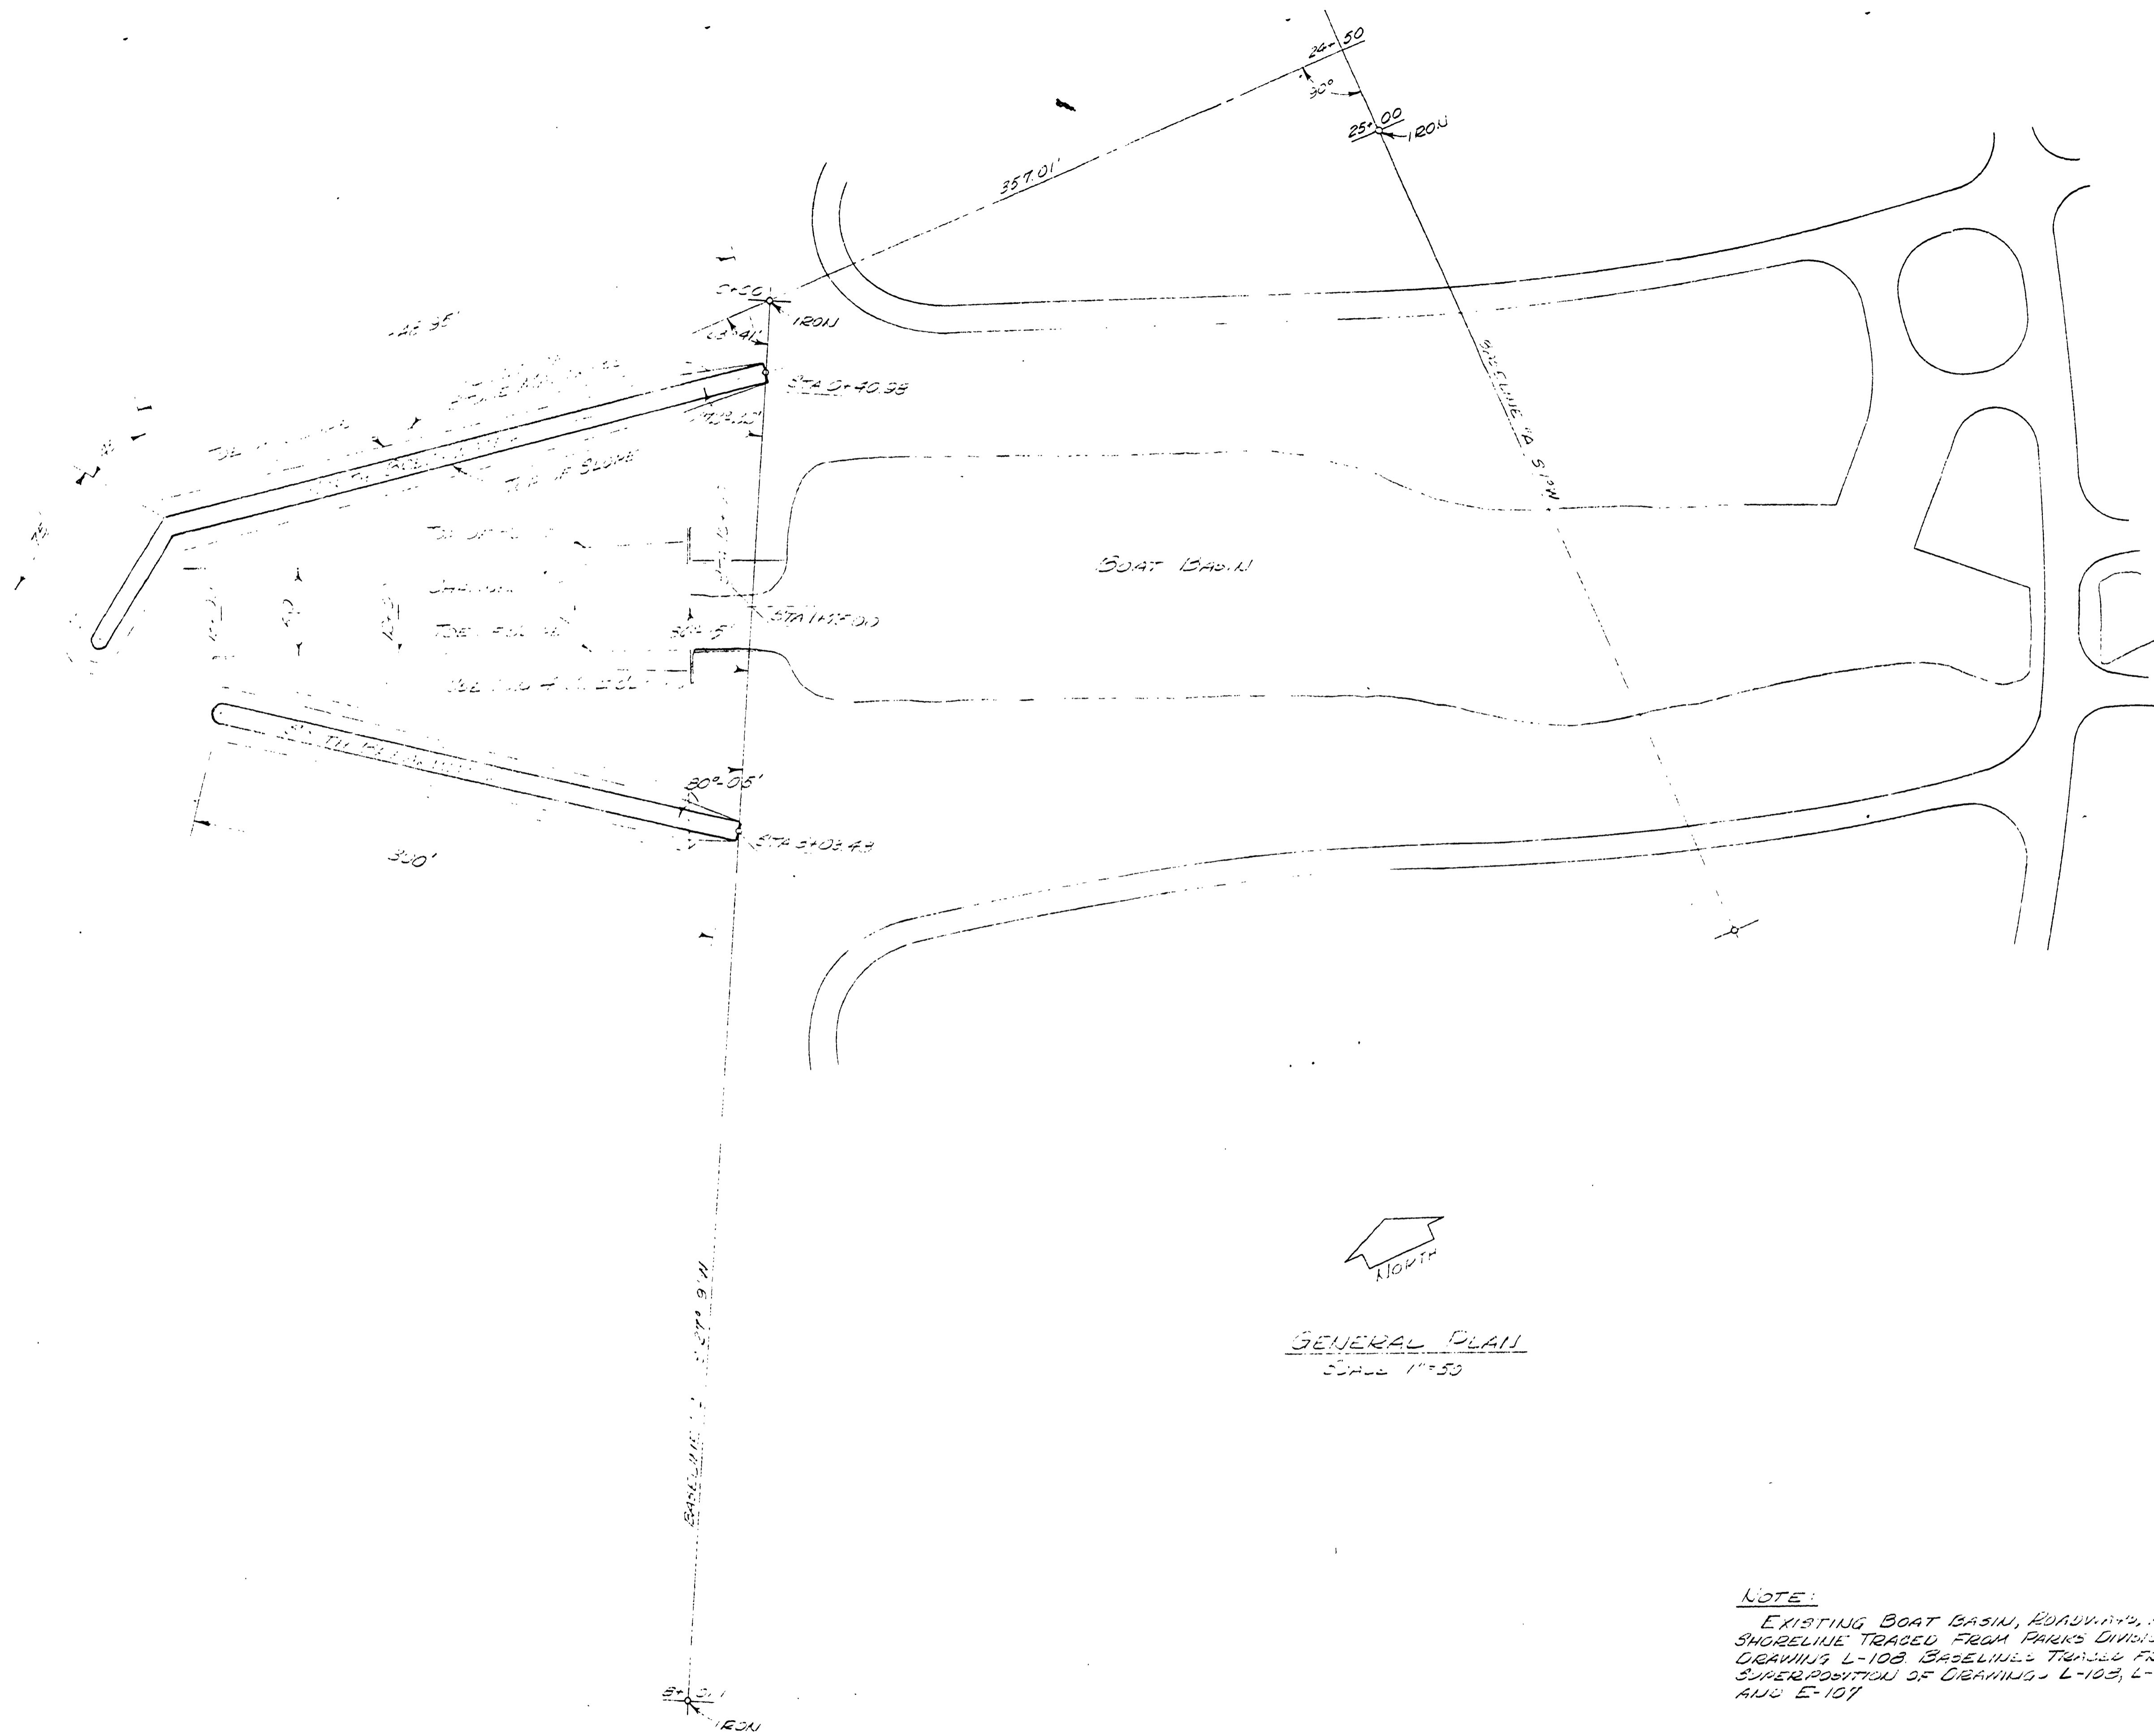

GENERAL PLAN  
SCALE 1"=50'

NOTE:  
EXISTING BOAT BASIN, ROADWAY, AND SHORELINE TRACED FROM PARKS DIVISION'S DRAWING L-108. BREAKWATER TRACED FROM SUPERPOSITION OF DRAWINGS L-103, L-104 AND E-107.

DESCRIPTION	DRN	CKD	AP'VD	DATE
REVISIONS				

DESIGN BY *RJ OLSON*  
 DRAWN BY *RJ OLSON*  
 TRACED BY  
 CHECKED BY

APPROVED BY  
 REGISTERED P. E.  
 DIRECTOR

STATE OF MICHIGAN  
 DEPARTMENT OF NATURAL RESOURCES  
 WATERWAYS DIVISION

ALOHA STATE PARK  
 RUBBLEMOUND BREAKWATERS

SHEET 1 OF 1  
 DRWG. NO. CHE ASP-71-1  
 DATE *JUNE 1971*  
 SCALE *AS SHOWN*