



CAMPGROUND PLAN

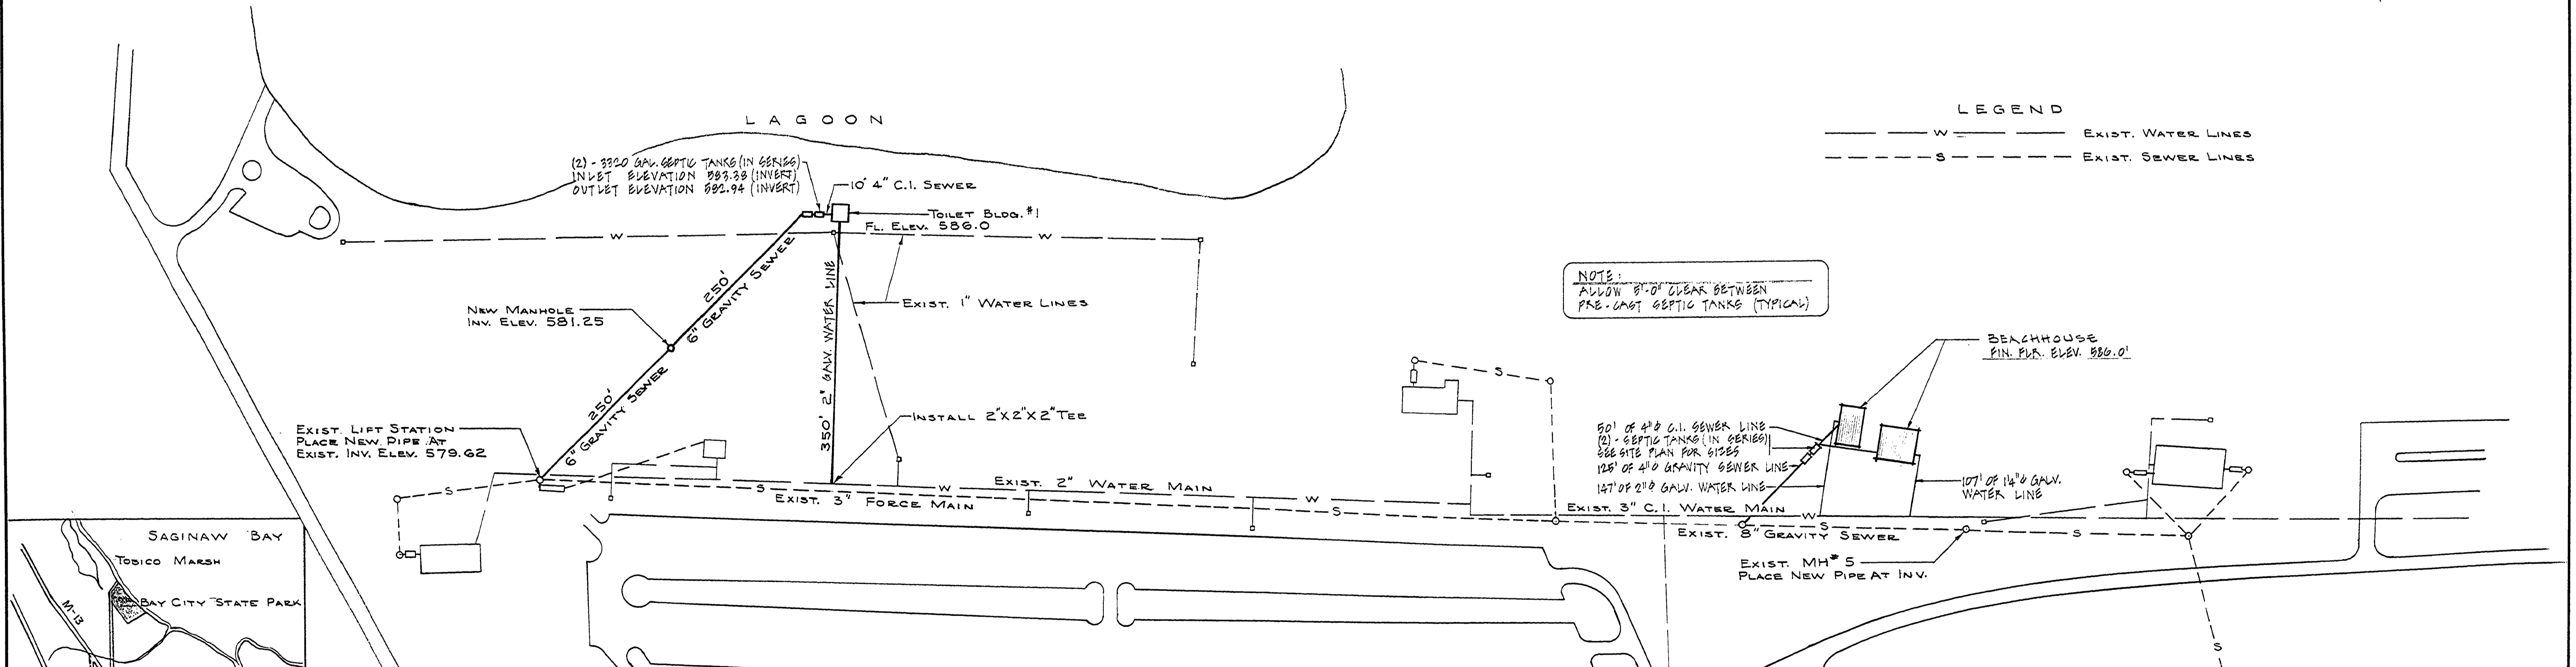

DAY USE AREA PLAN

LEGEND  
 W ———— EXIST. WATER LINES  
 S - - - - EXIST. SEWER LINES

NOTE:  
 ALLOW 8'-0" CLEAR BETWEEN  
 PRE-CAST SEPTIC TANKS (TYPICAL)

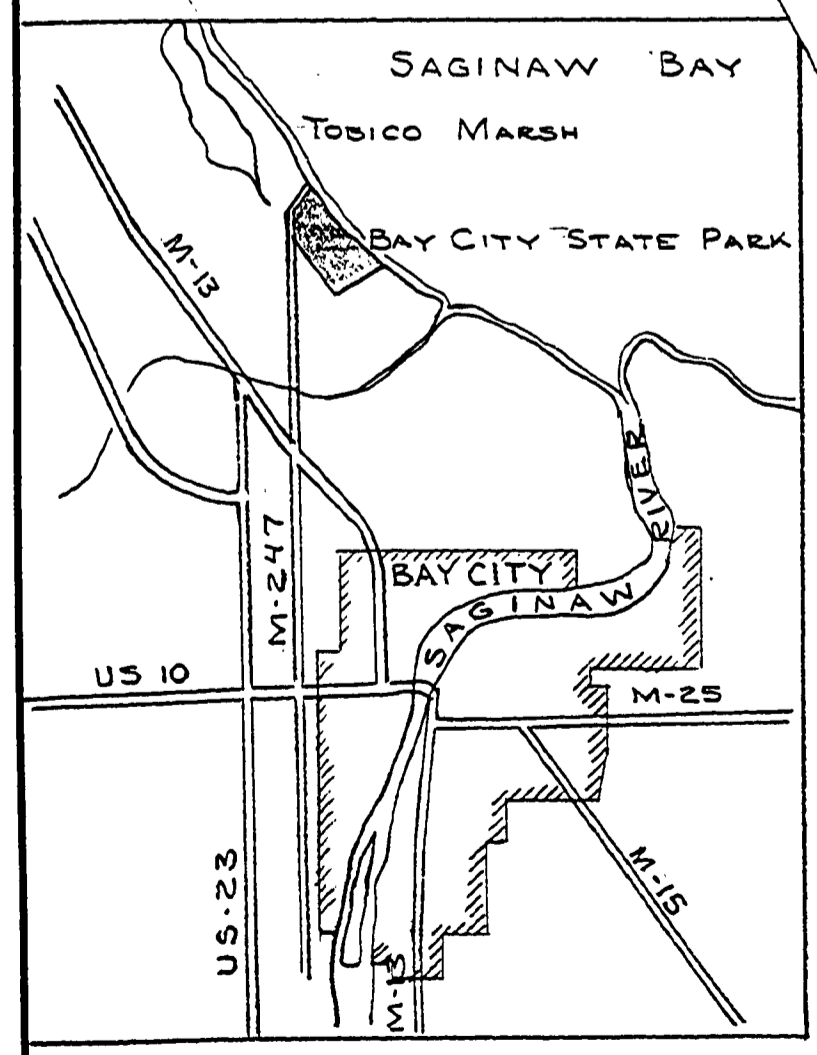

LOCATION MAP

BAY CITY STATE PARK  
 CONSTRUCTION PLANS FOR  
 BUILDING UTILITIES AND  
 CAMPGROUND ELECTRICAL  
 PROJECT NO. 24-1583

BUILDING COMMITTEE APPROVAL	
BY: _____	DATE: _____
RECOMMENDED FOR APPROVAL: <i>W. Merrill</i> 1-28-76	
ENGINEERING OR ARCHITECTURAL SUPERVISOR DATE	
RECOMMENDED FOR APPROVAL: _____	
PROGRAM AND PLAN COORDINATOR DATE	
DIVISION/REGION APPROVAL	
BY: <i>W. Merrill</i> 2/24/76	DATE
DIVISION CHIEF/REGIONAL MANAGER	
ENGINEERING DIVISION	
APPROVED: <i>William C. Howard</i> 2-24-76	DATE
CHIEF ENGINEER	

SURVEYED BY	DRAWN BY J. YPMA	1-74	NO.	DATE	BY	REVISIONS	NO.	DATE	BY	REVISIONS	MICHIGAN DEPARTMENT OF NATURAL RESOURCES	WATER & SEWER ADDITIONS	BAY CITY STATE PARK AREA OR PARK PROJECT
DESIGNED BY R. H. MERRILL	CHECKED BY	DATE	1.				3.					UTILITIES	PROJECT NO. 24-1583
			2.				4.					SHEET 1 OF 2	PLAN NO. E-118