



SECTION A-A

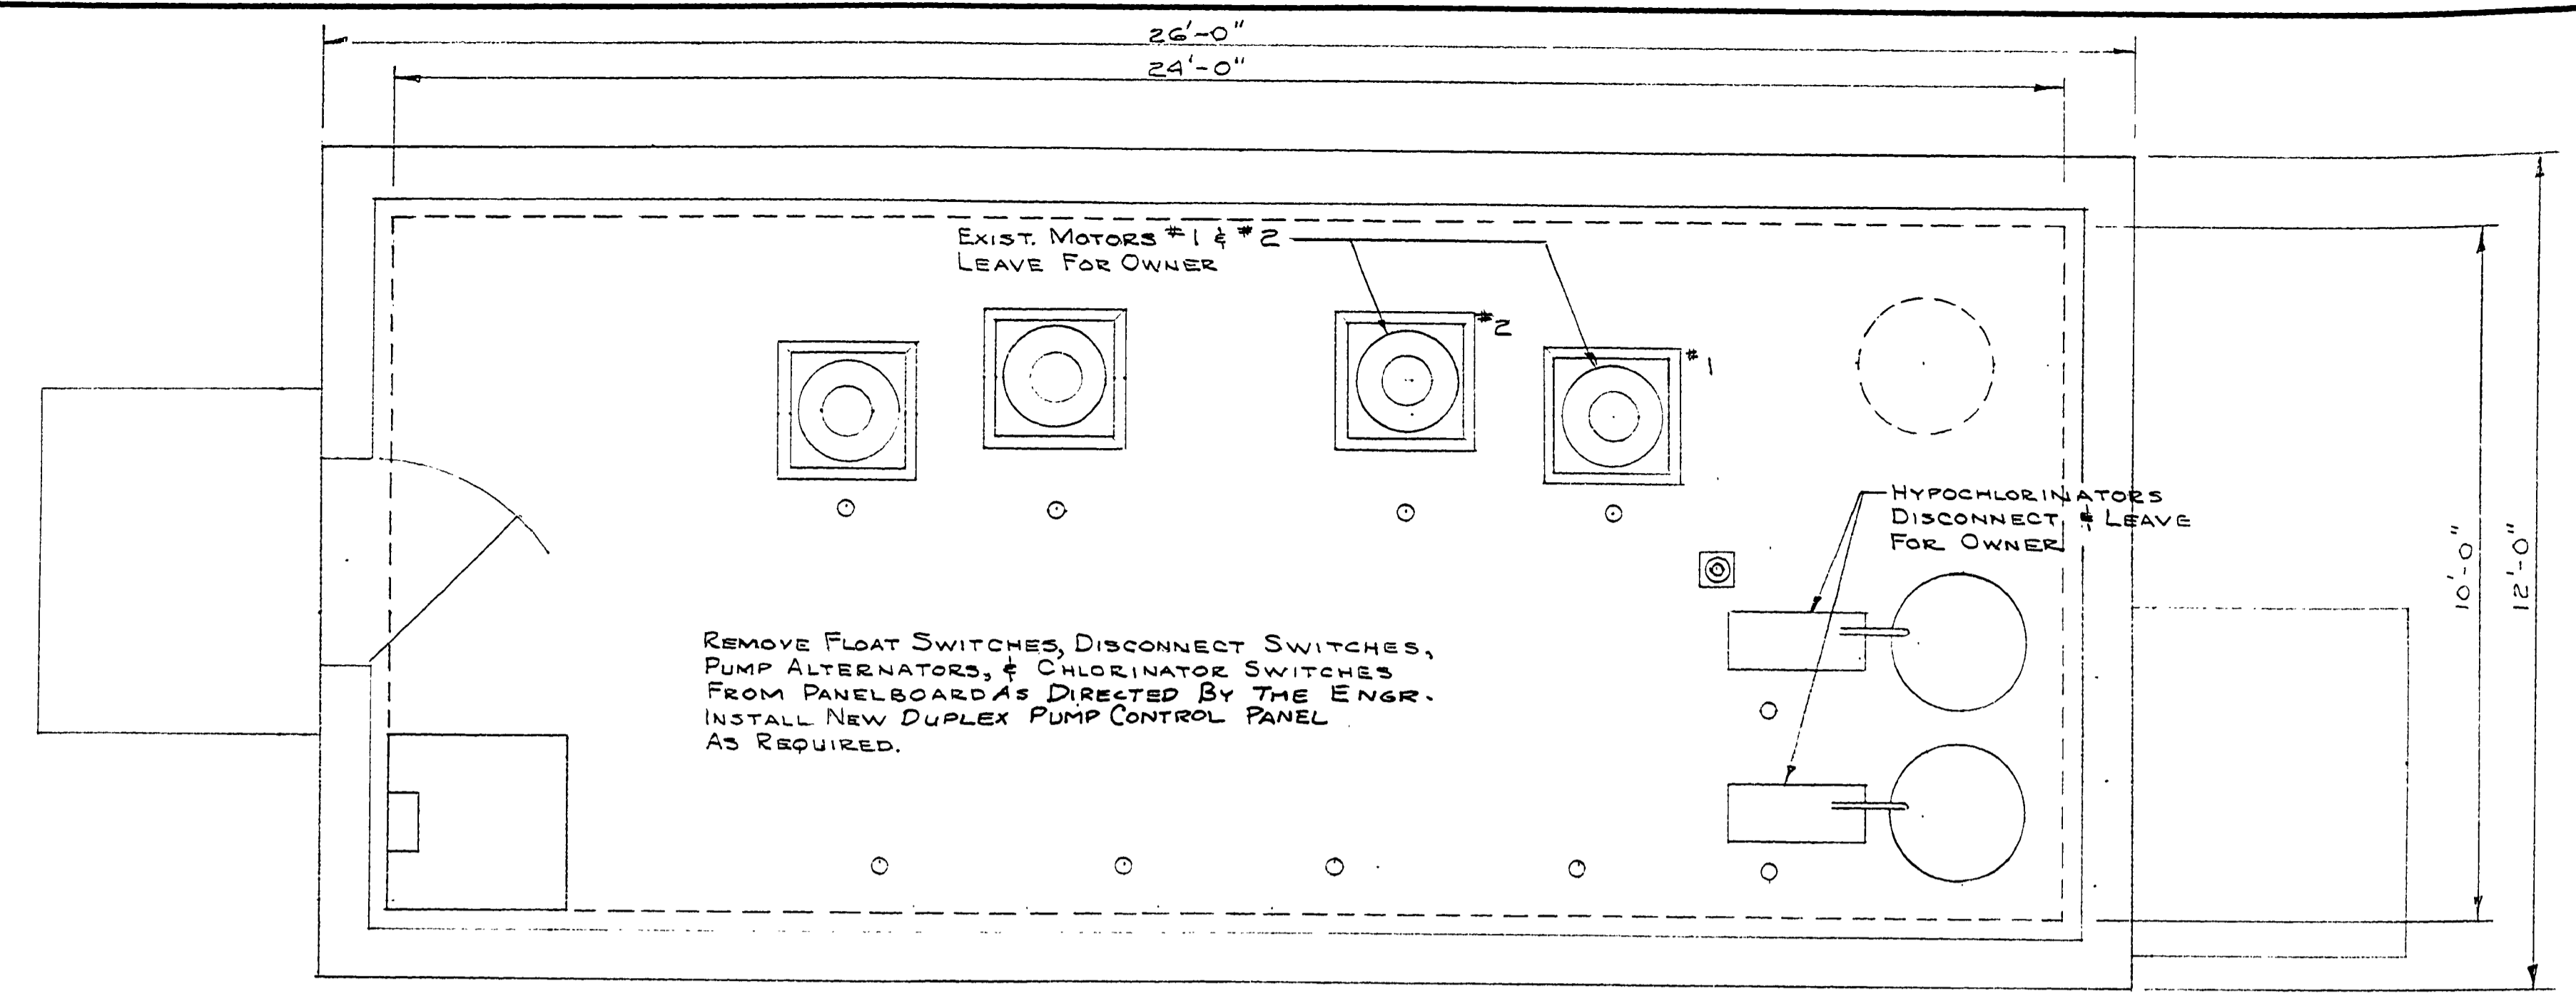

SECTION BB

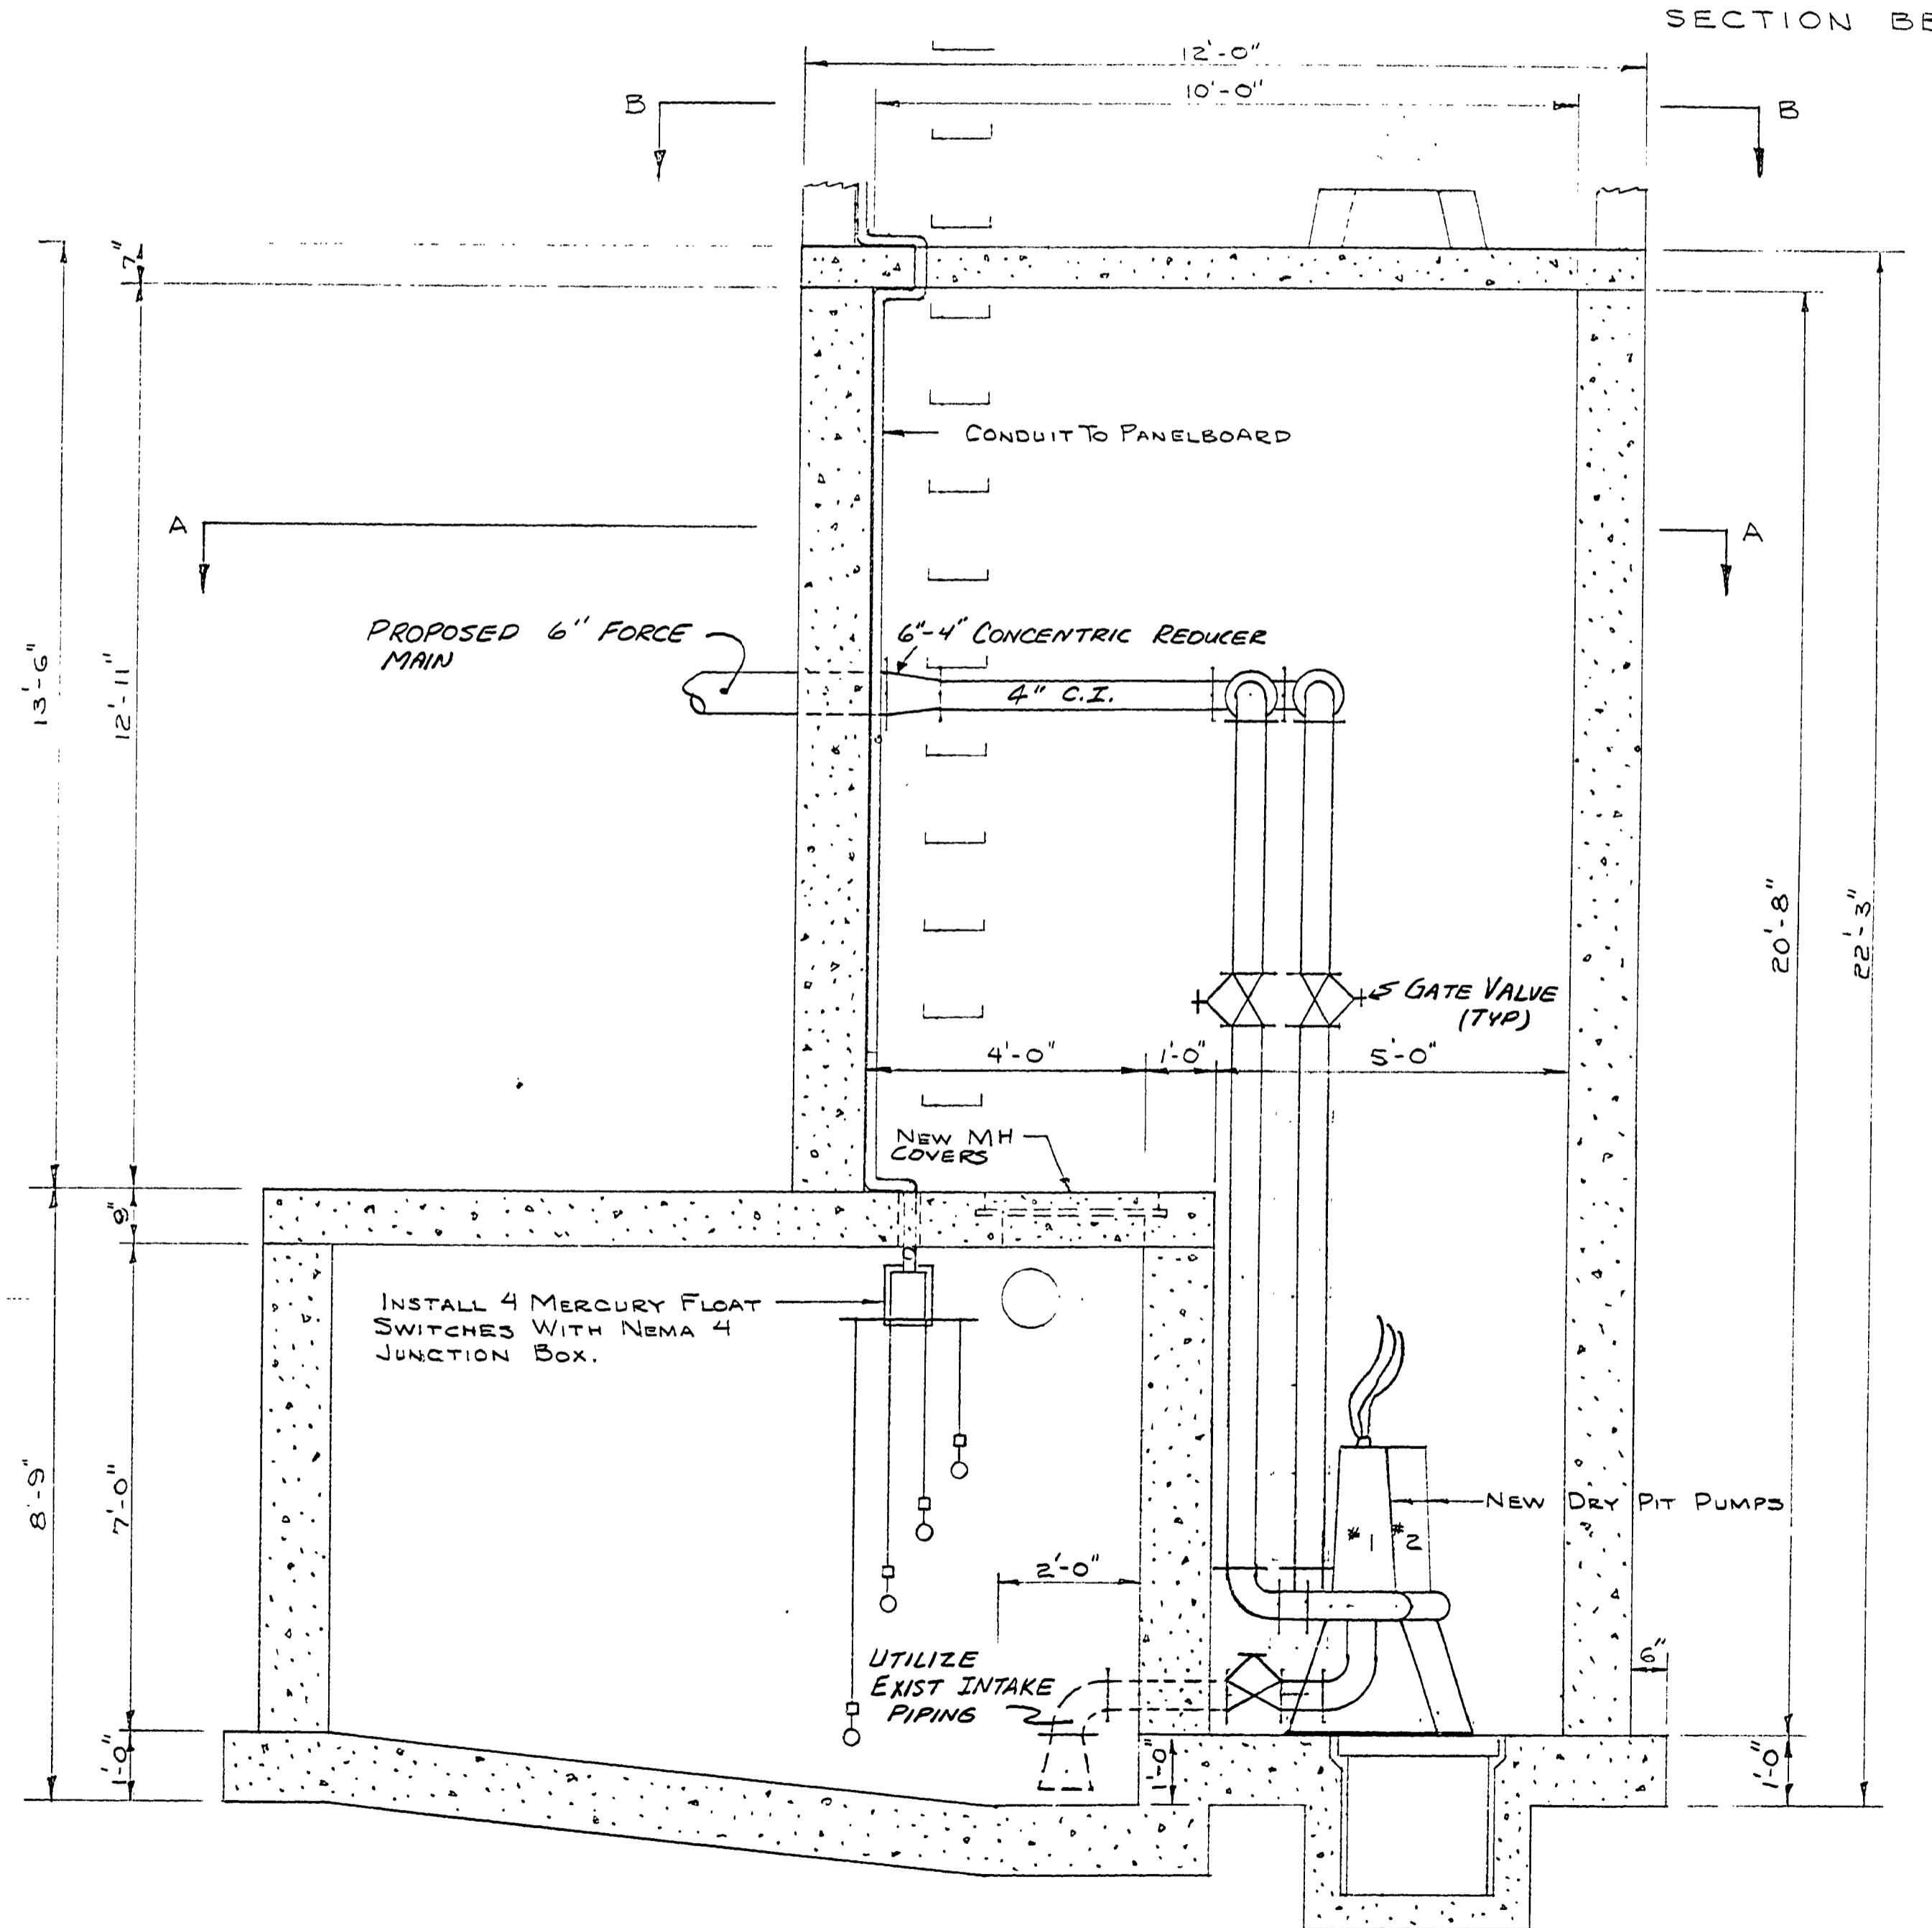

SECTION C-C  
SCALE 1/2" = 1'-0"

SURVEYED BY	DESIGNED BY R. H. MERRILL	DATE	4-84	NO.	1.	DATE		BY		REVISIONS	NO.	3.	DATE		BY		REVISIONS		MICHIGAN DEPARTMENT OF NATURAL RESOURCES	PUMP HOUSE PIPING REVISIONS	BAY CITY STATE PARK AREA OR PARK	PROJECT NO. 24-2491	
	CHECKED BY	DATE			2.							4.									TOWNSHIP SEWER CONNECTION PROJECT	SHEET 2 OF 4	PLAN NO. E-120