
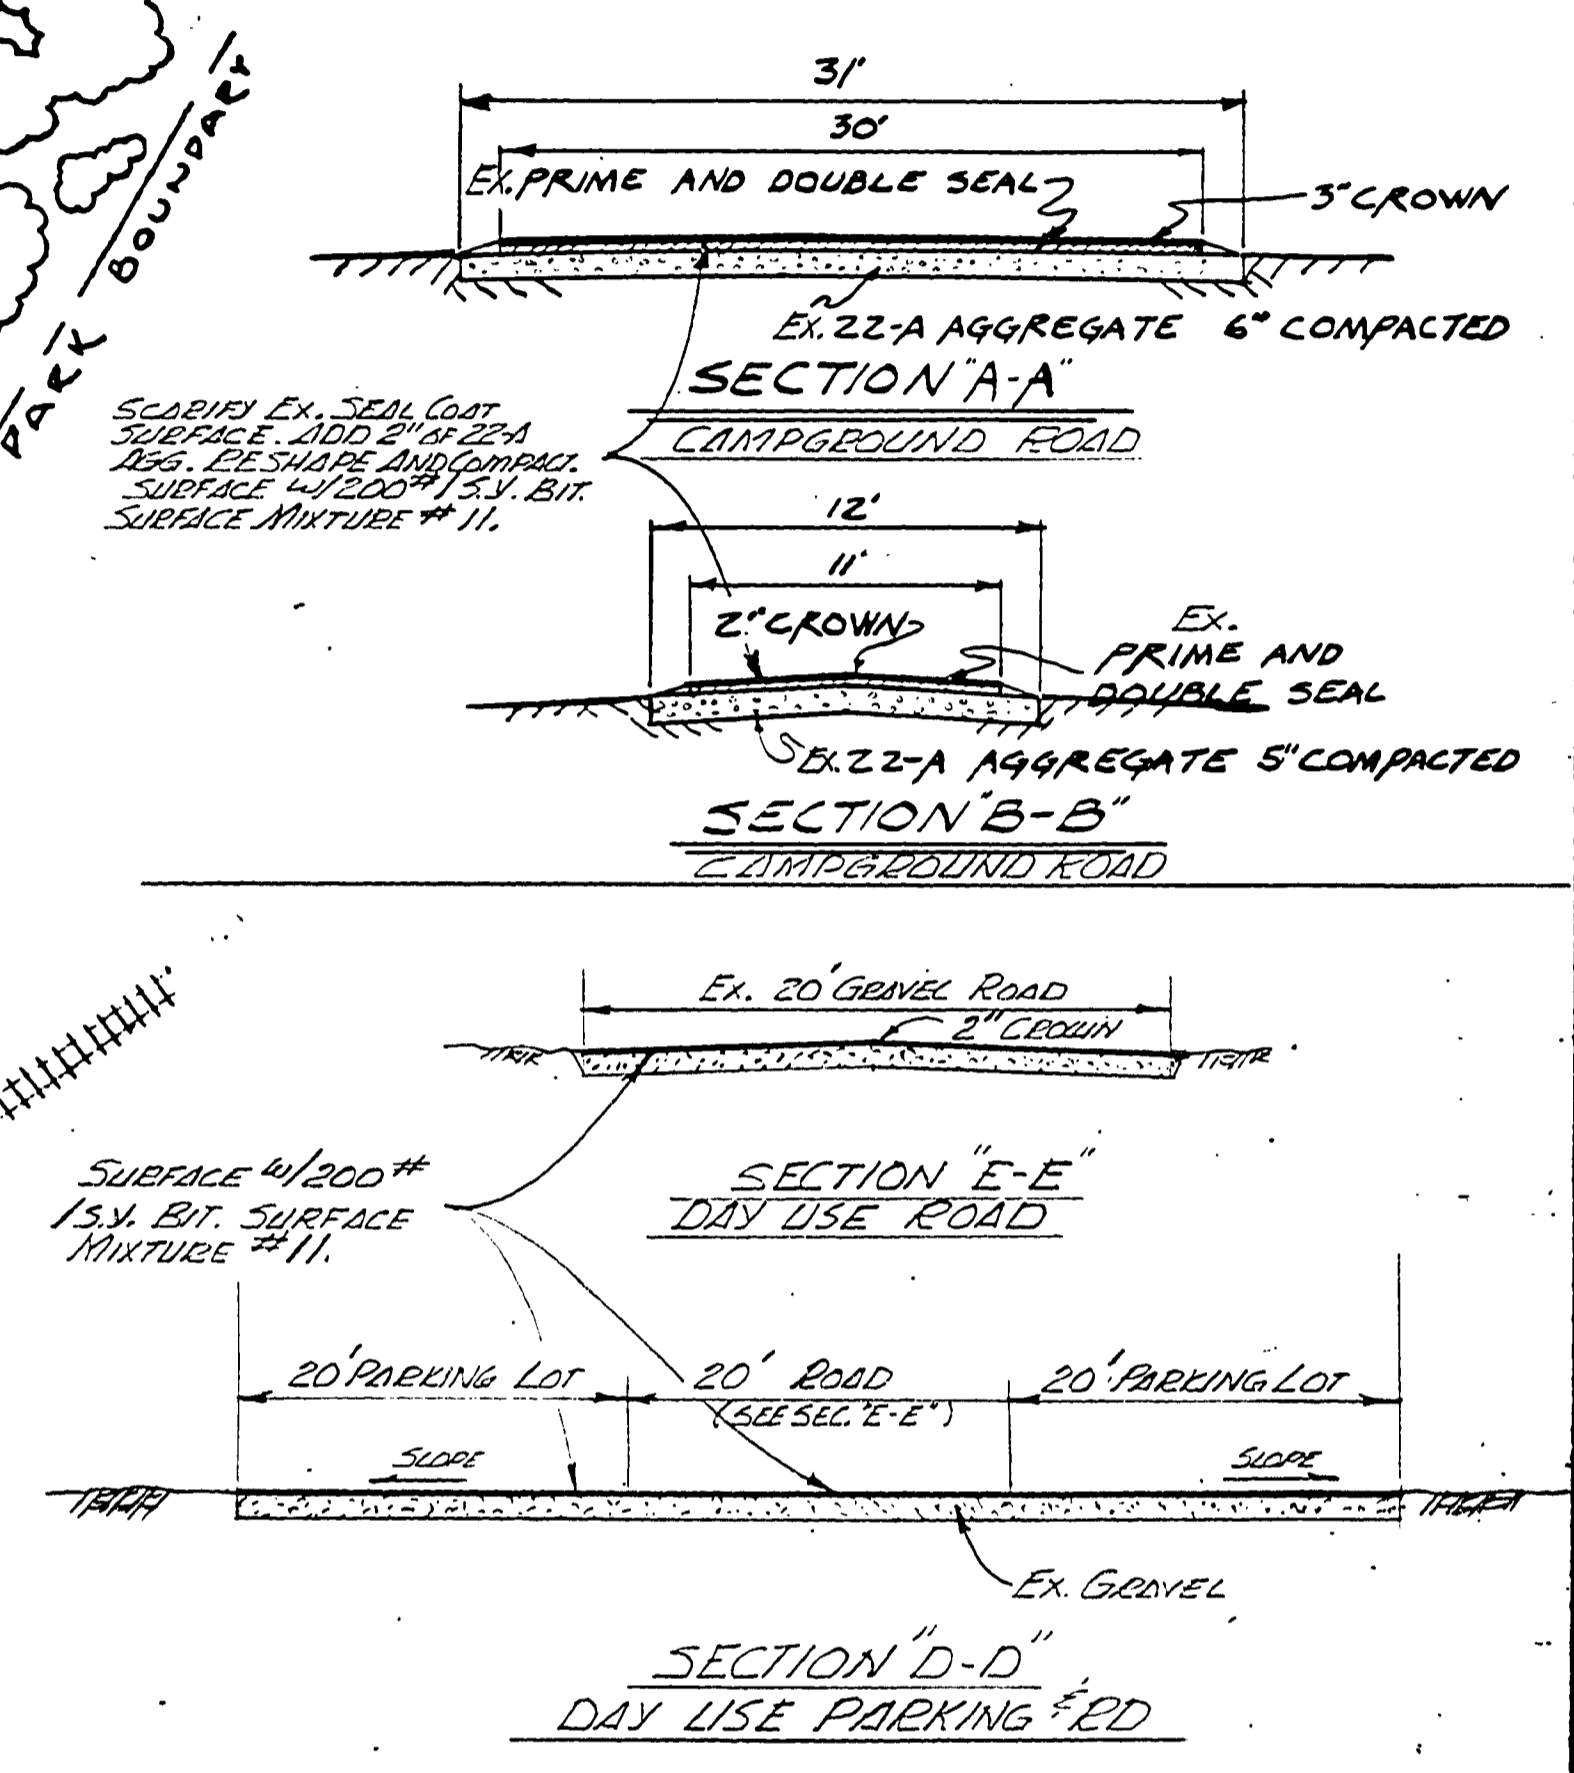


DATE	APPROVED	DATE	NO.	DATE	BY	REVISIONS	DATE	BY
4-67			1	12/24/67		4		
			2			5		
			3			6		

ENGINEERING: F.G.F.  
LANDSCAPE

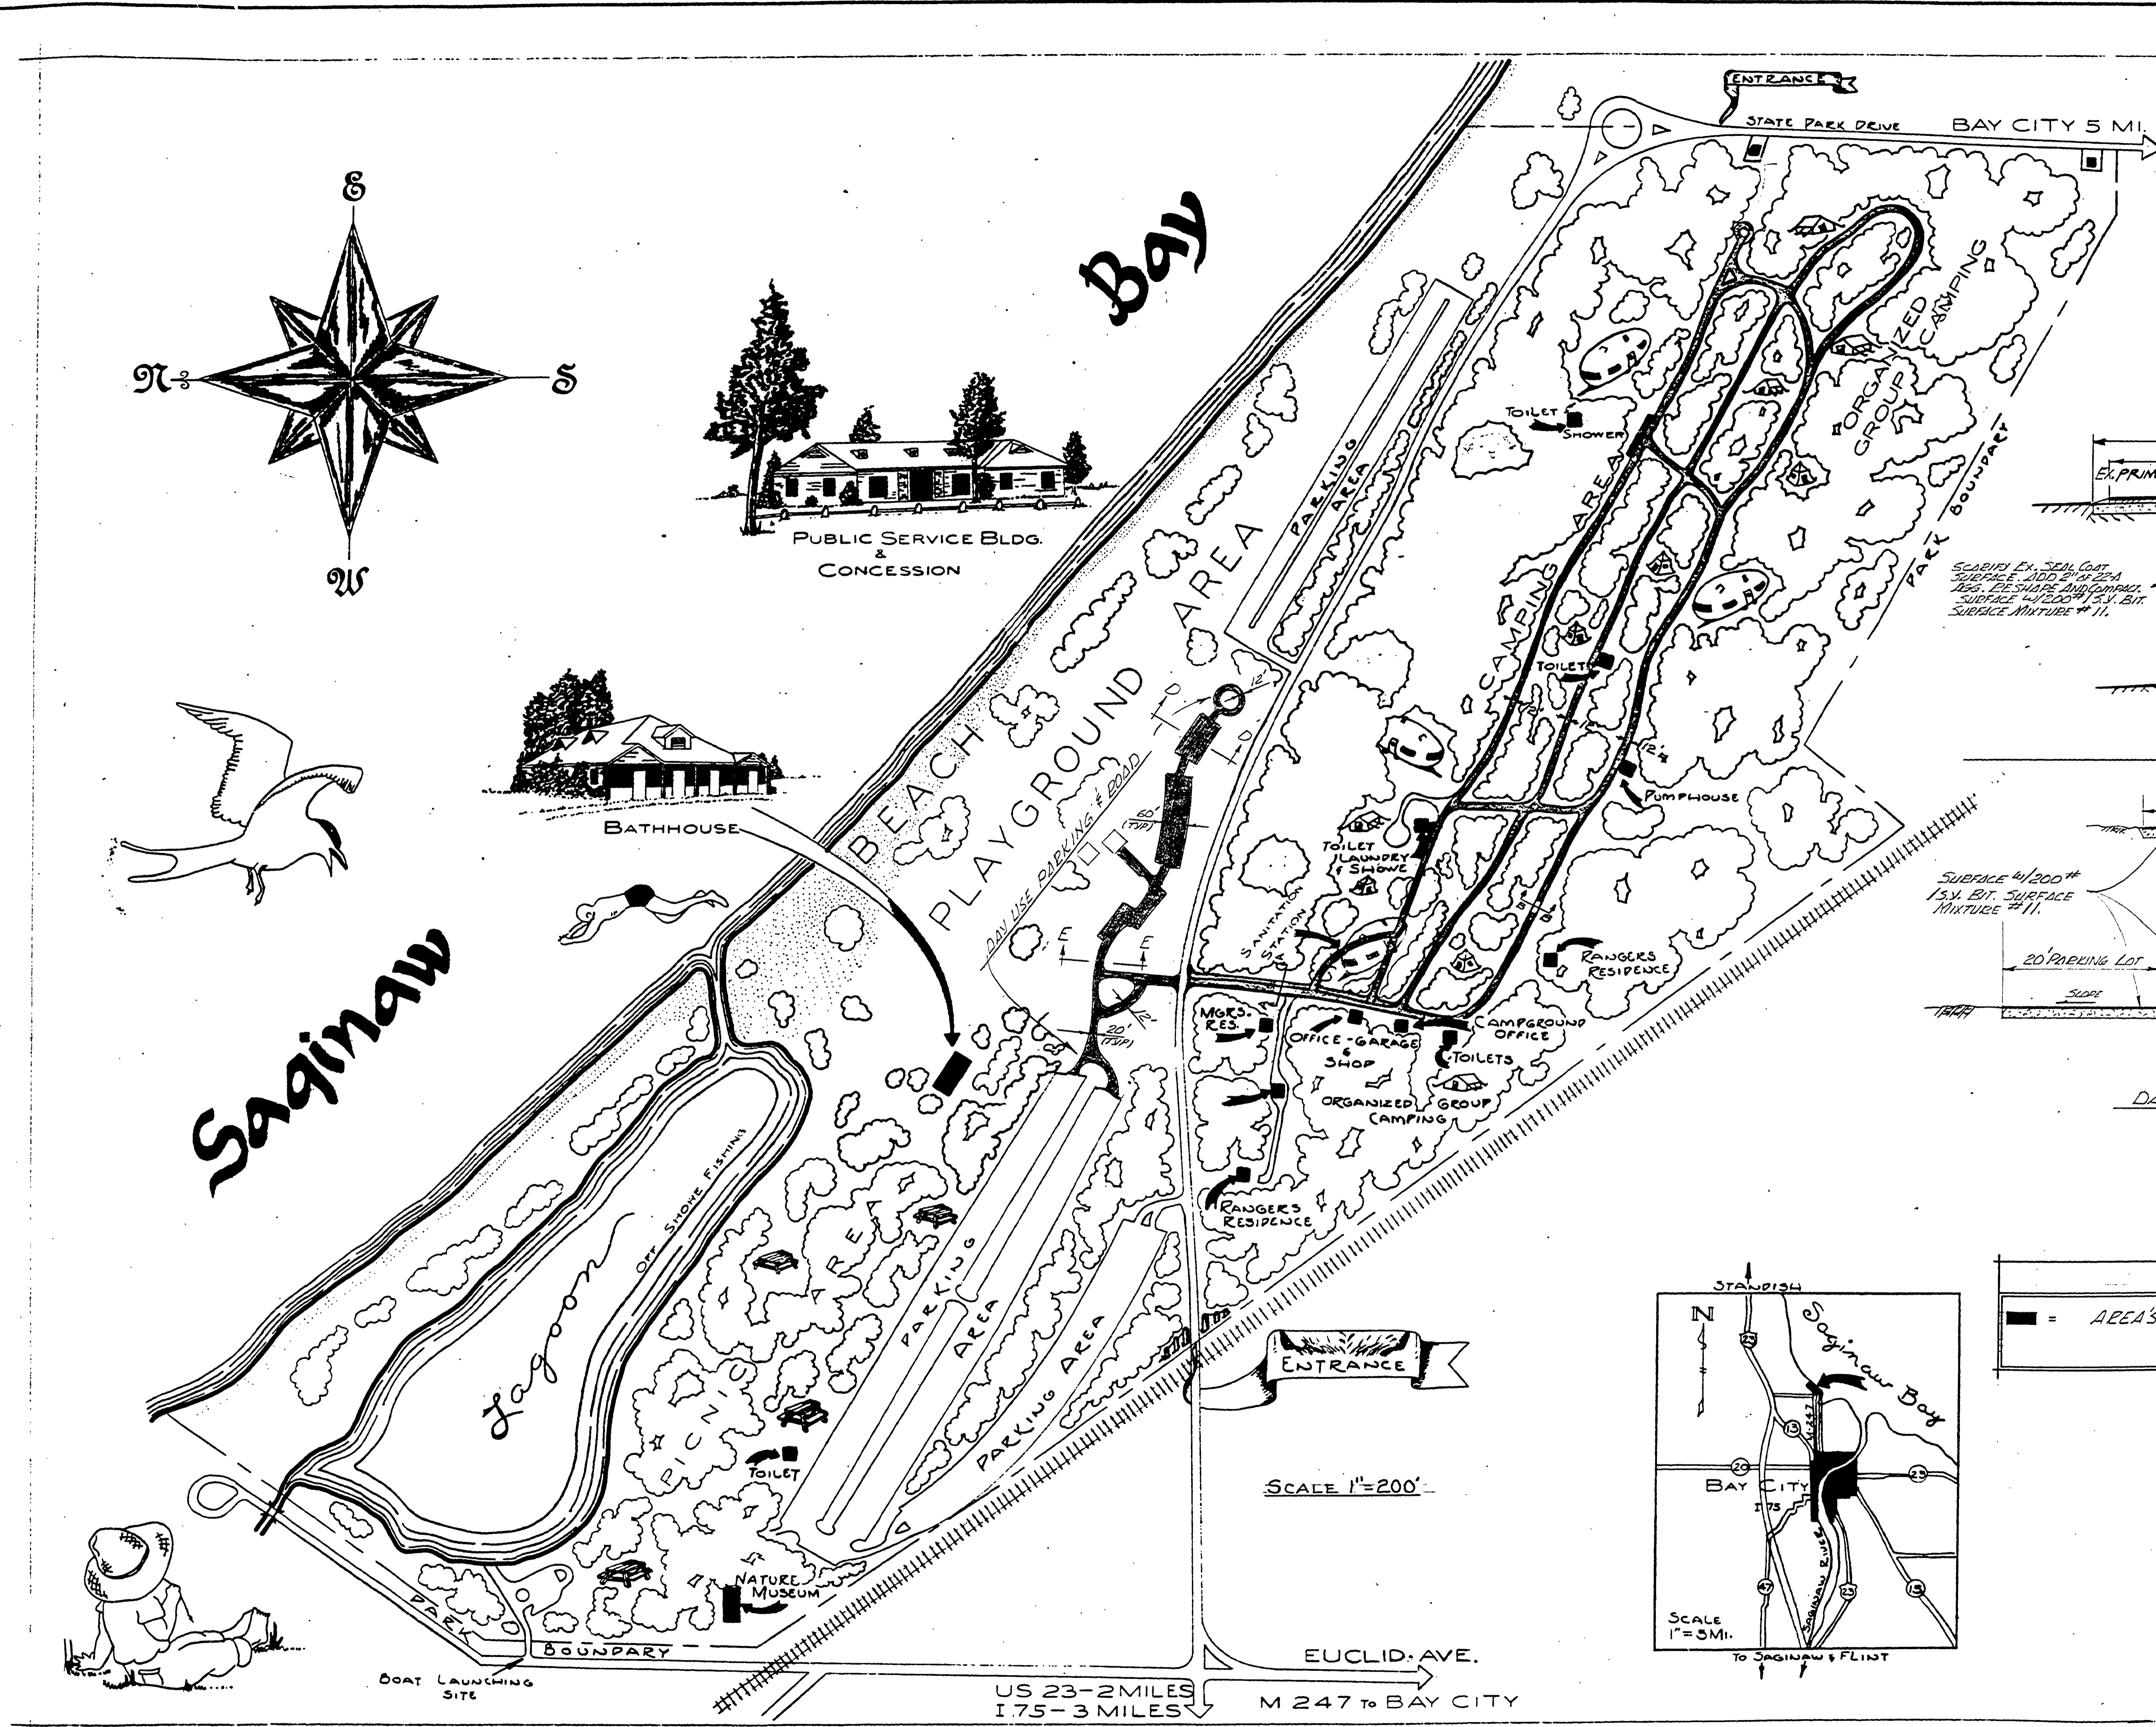

LEGEND

■ = AREA'S TO BE SURFACED

ACCOUNT NO. 125-75-2499-080

CONSERVATION COMMISSION APPROVAL

BY: \_\_\_\_\_ DATE: \_\_\_\_\_

DESIGN

RECOMMENDED FOR APPROVAL: \_\_\_\_\_ DATE: \_\_\_\_\_

DESIGNER

RECOMMENDED FOR APPROVAL: \_\_\_\_\_ DATE: \_\_\_\_\_

IN CHARGE OF DESIGN

DIVISION APPROVAL

BY: Jack Butterfield DATE: 2-21-84

DIVISION CHIEF

MICHIGAN DEPARTMENT OF CONSERVATION

APPROVED: \_\_\_\_\_ DATE: 2-21-84

CHIEF ENGINEER

BAY CITY STATE PARK

MICHIGAN DEPARTMENT OF CONSERVATION

BITUMINOUS SURFACING  
CAMPGROUND AREA & DAY USE AREA

SHEET NO. 1 OF 1

PLAN NO. E-121